
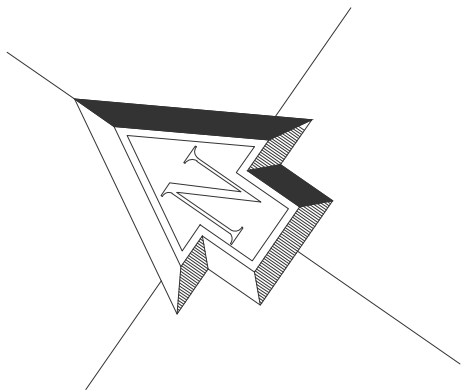


NEIGHBOUR

NEIGHBOUR


SIKKA

NEIGHBOUR

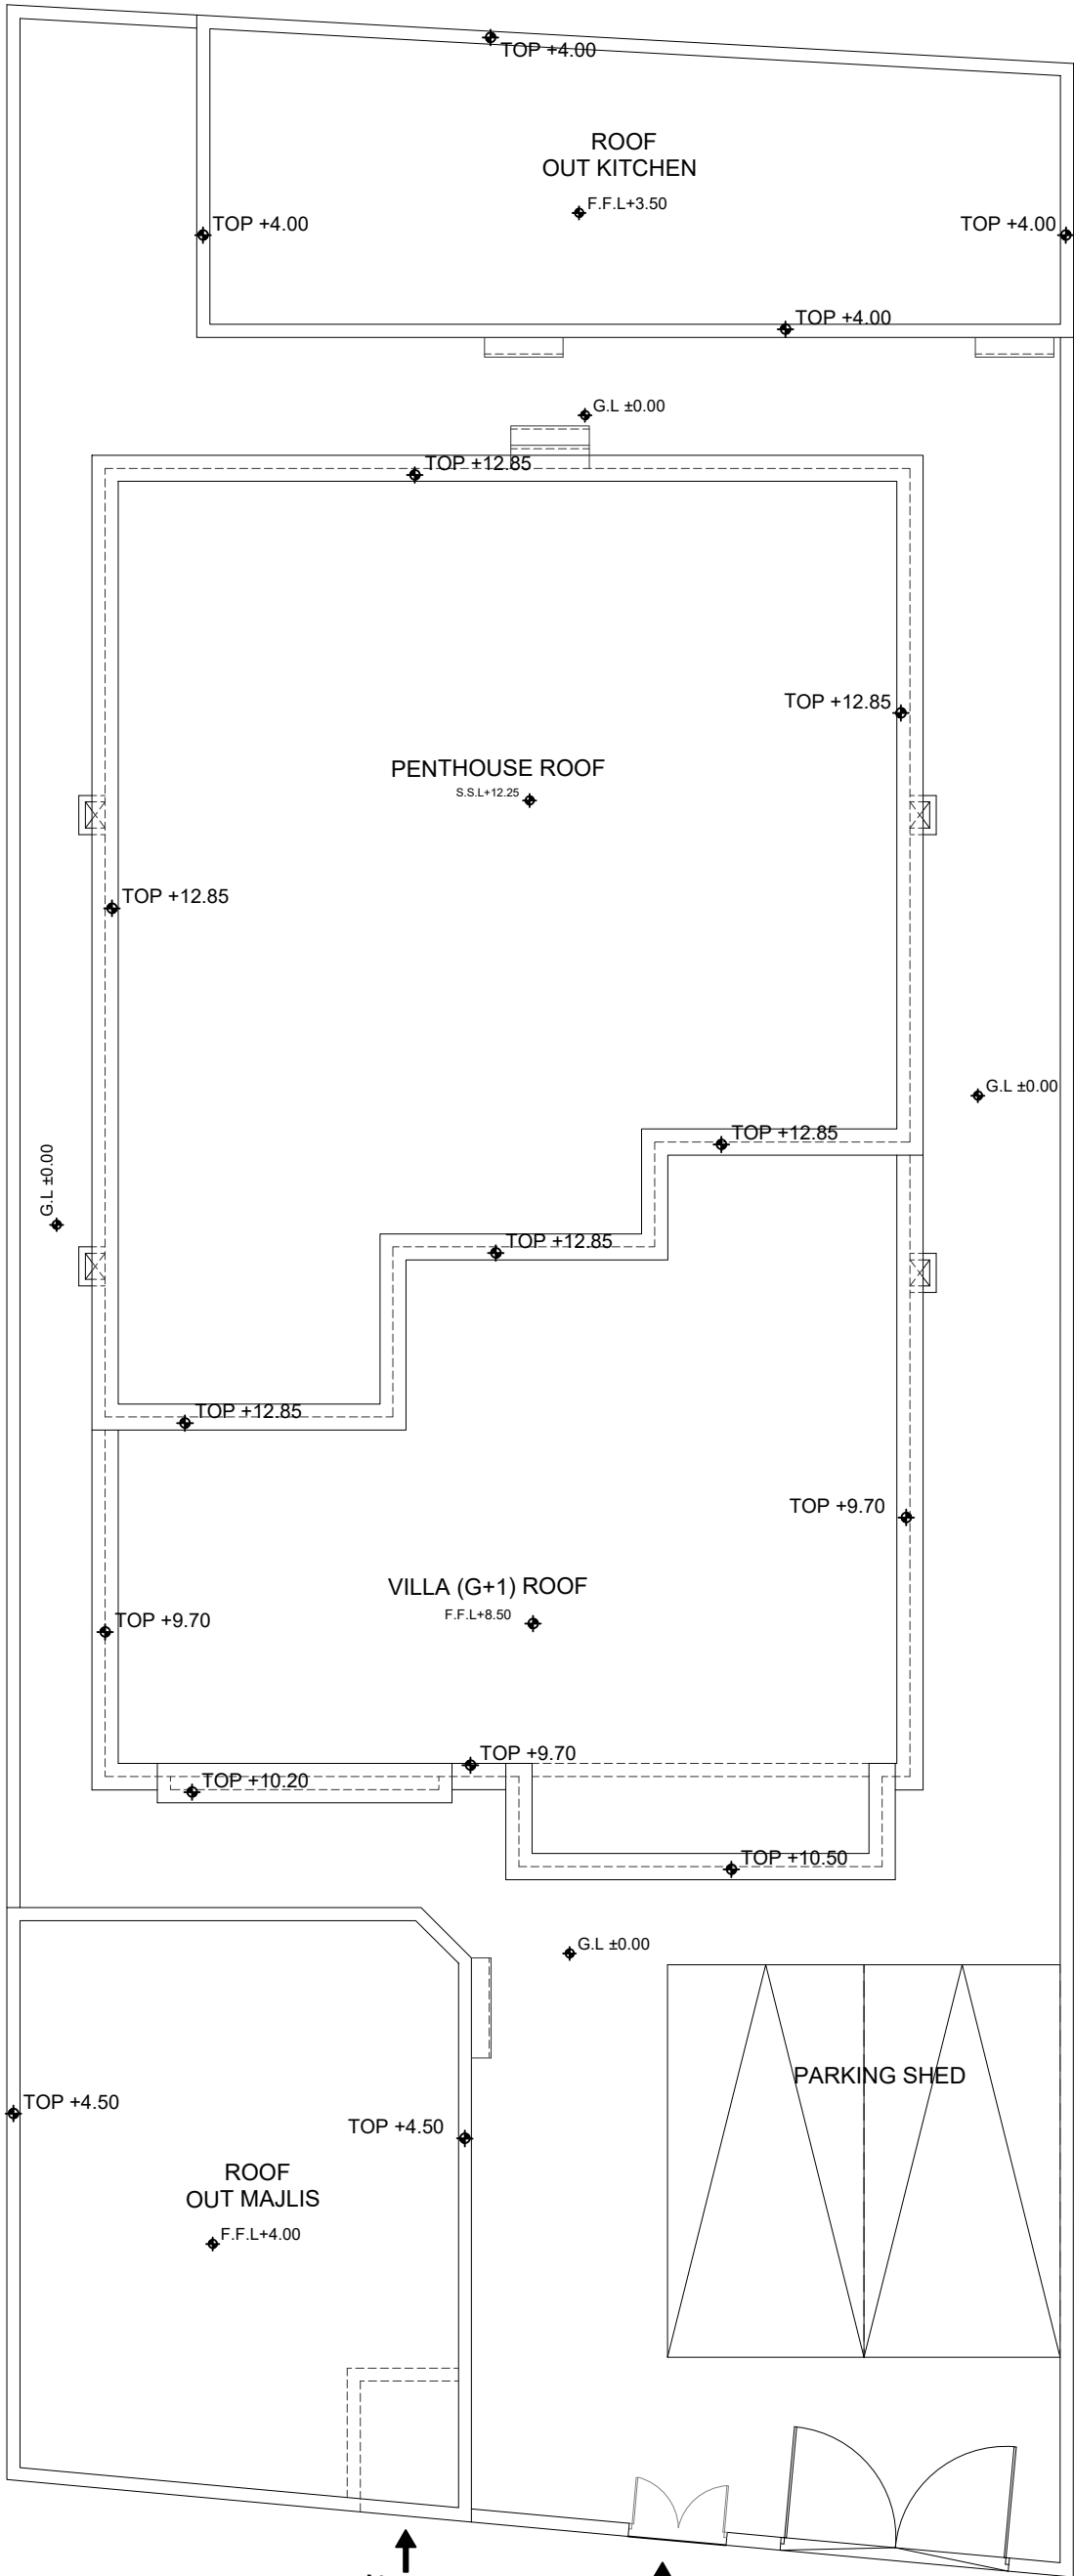


SITE PLAN

SCALE 1:100

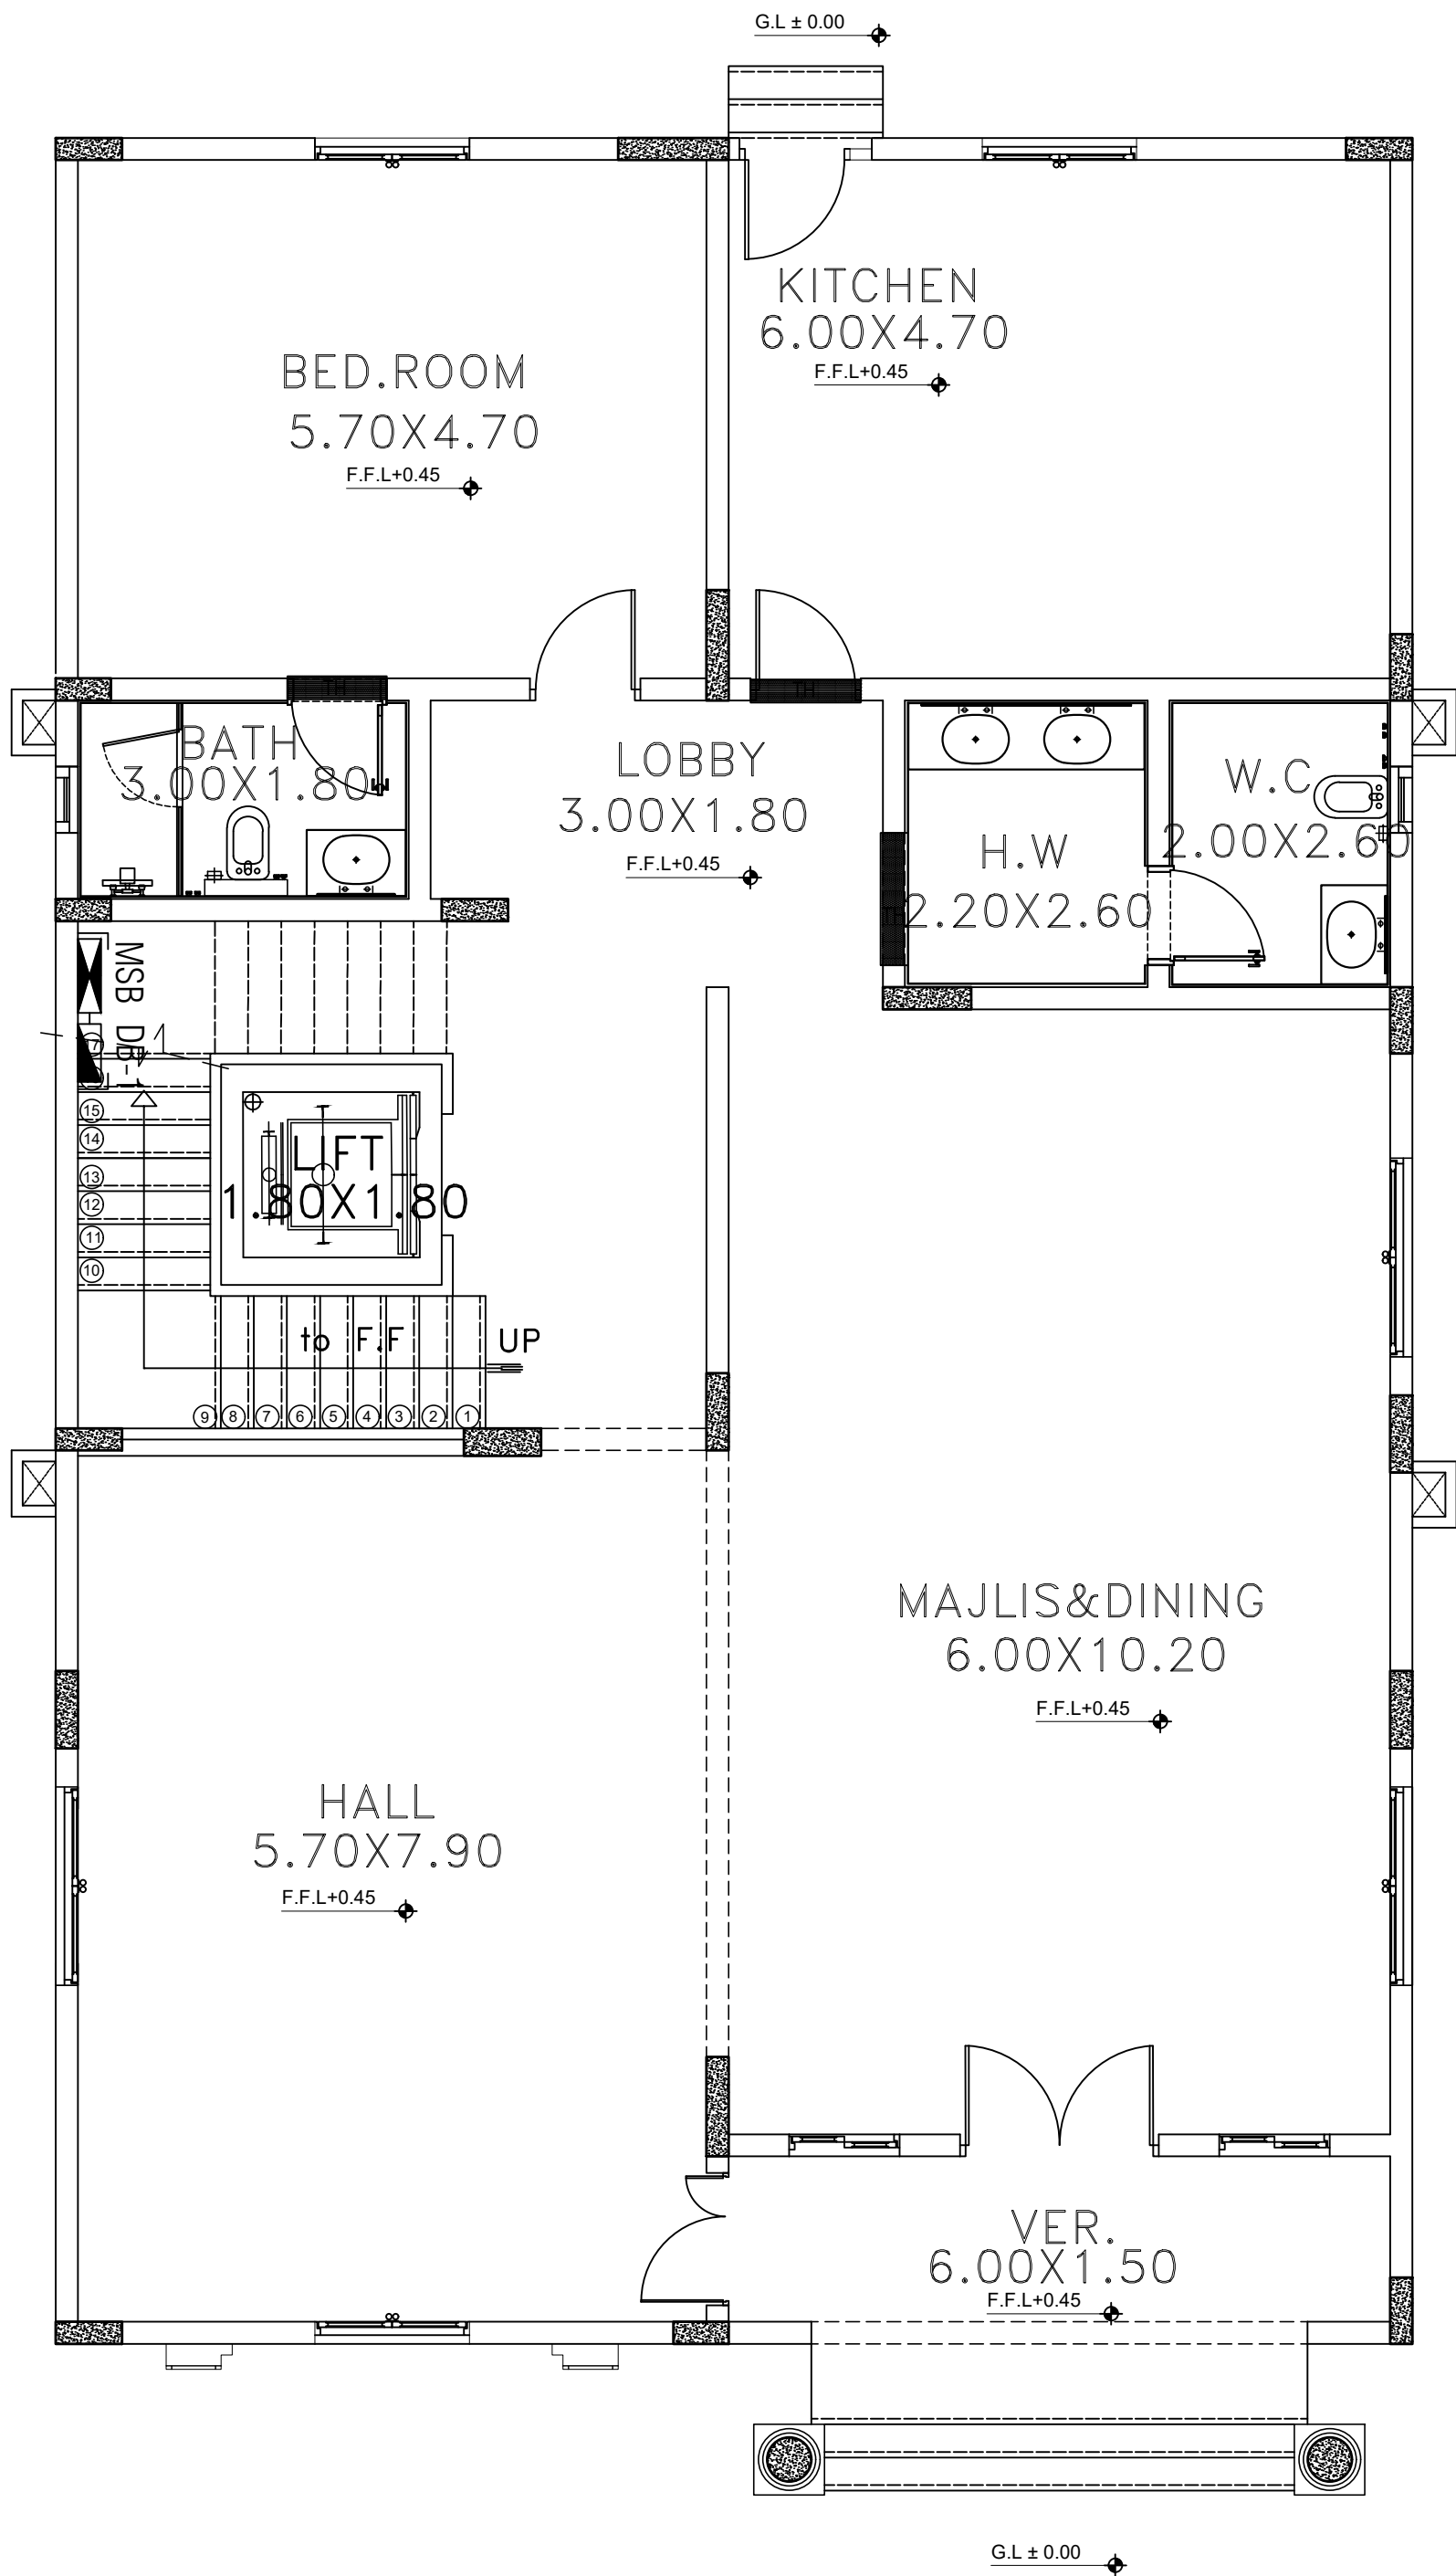


GROUND FLOOR PLAN

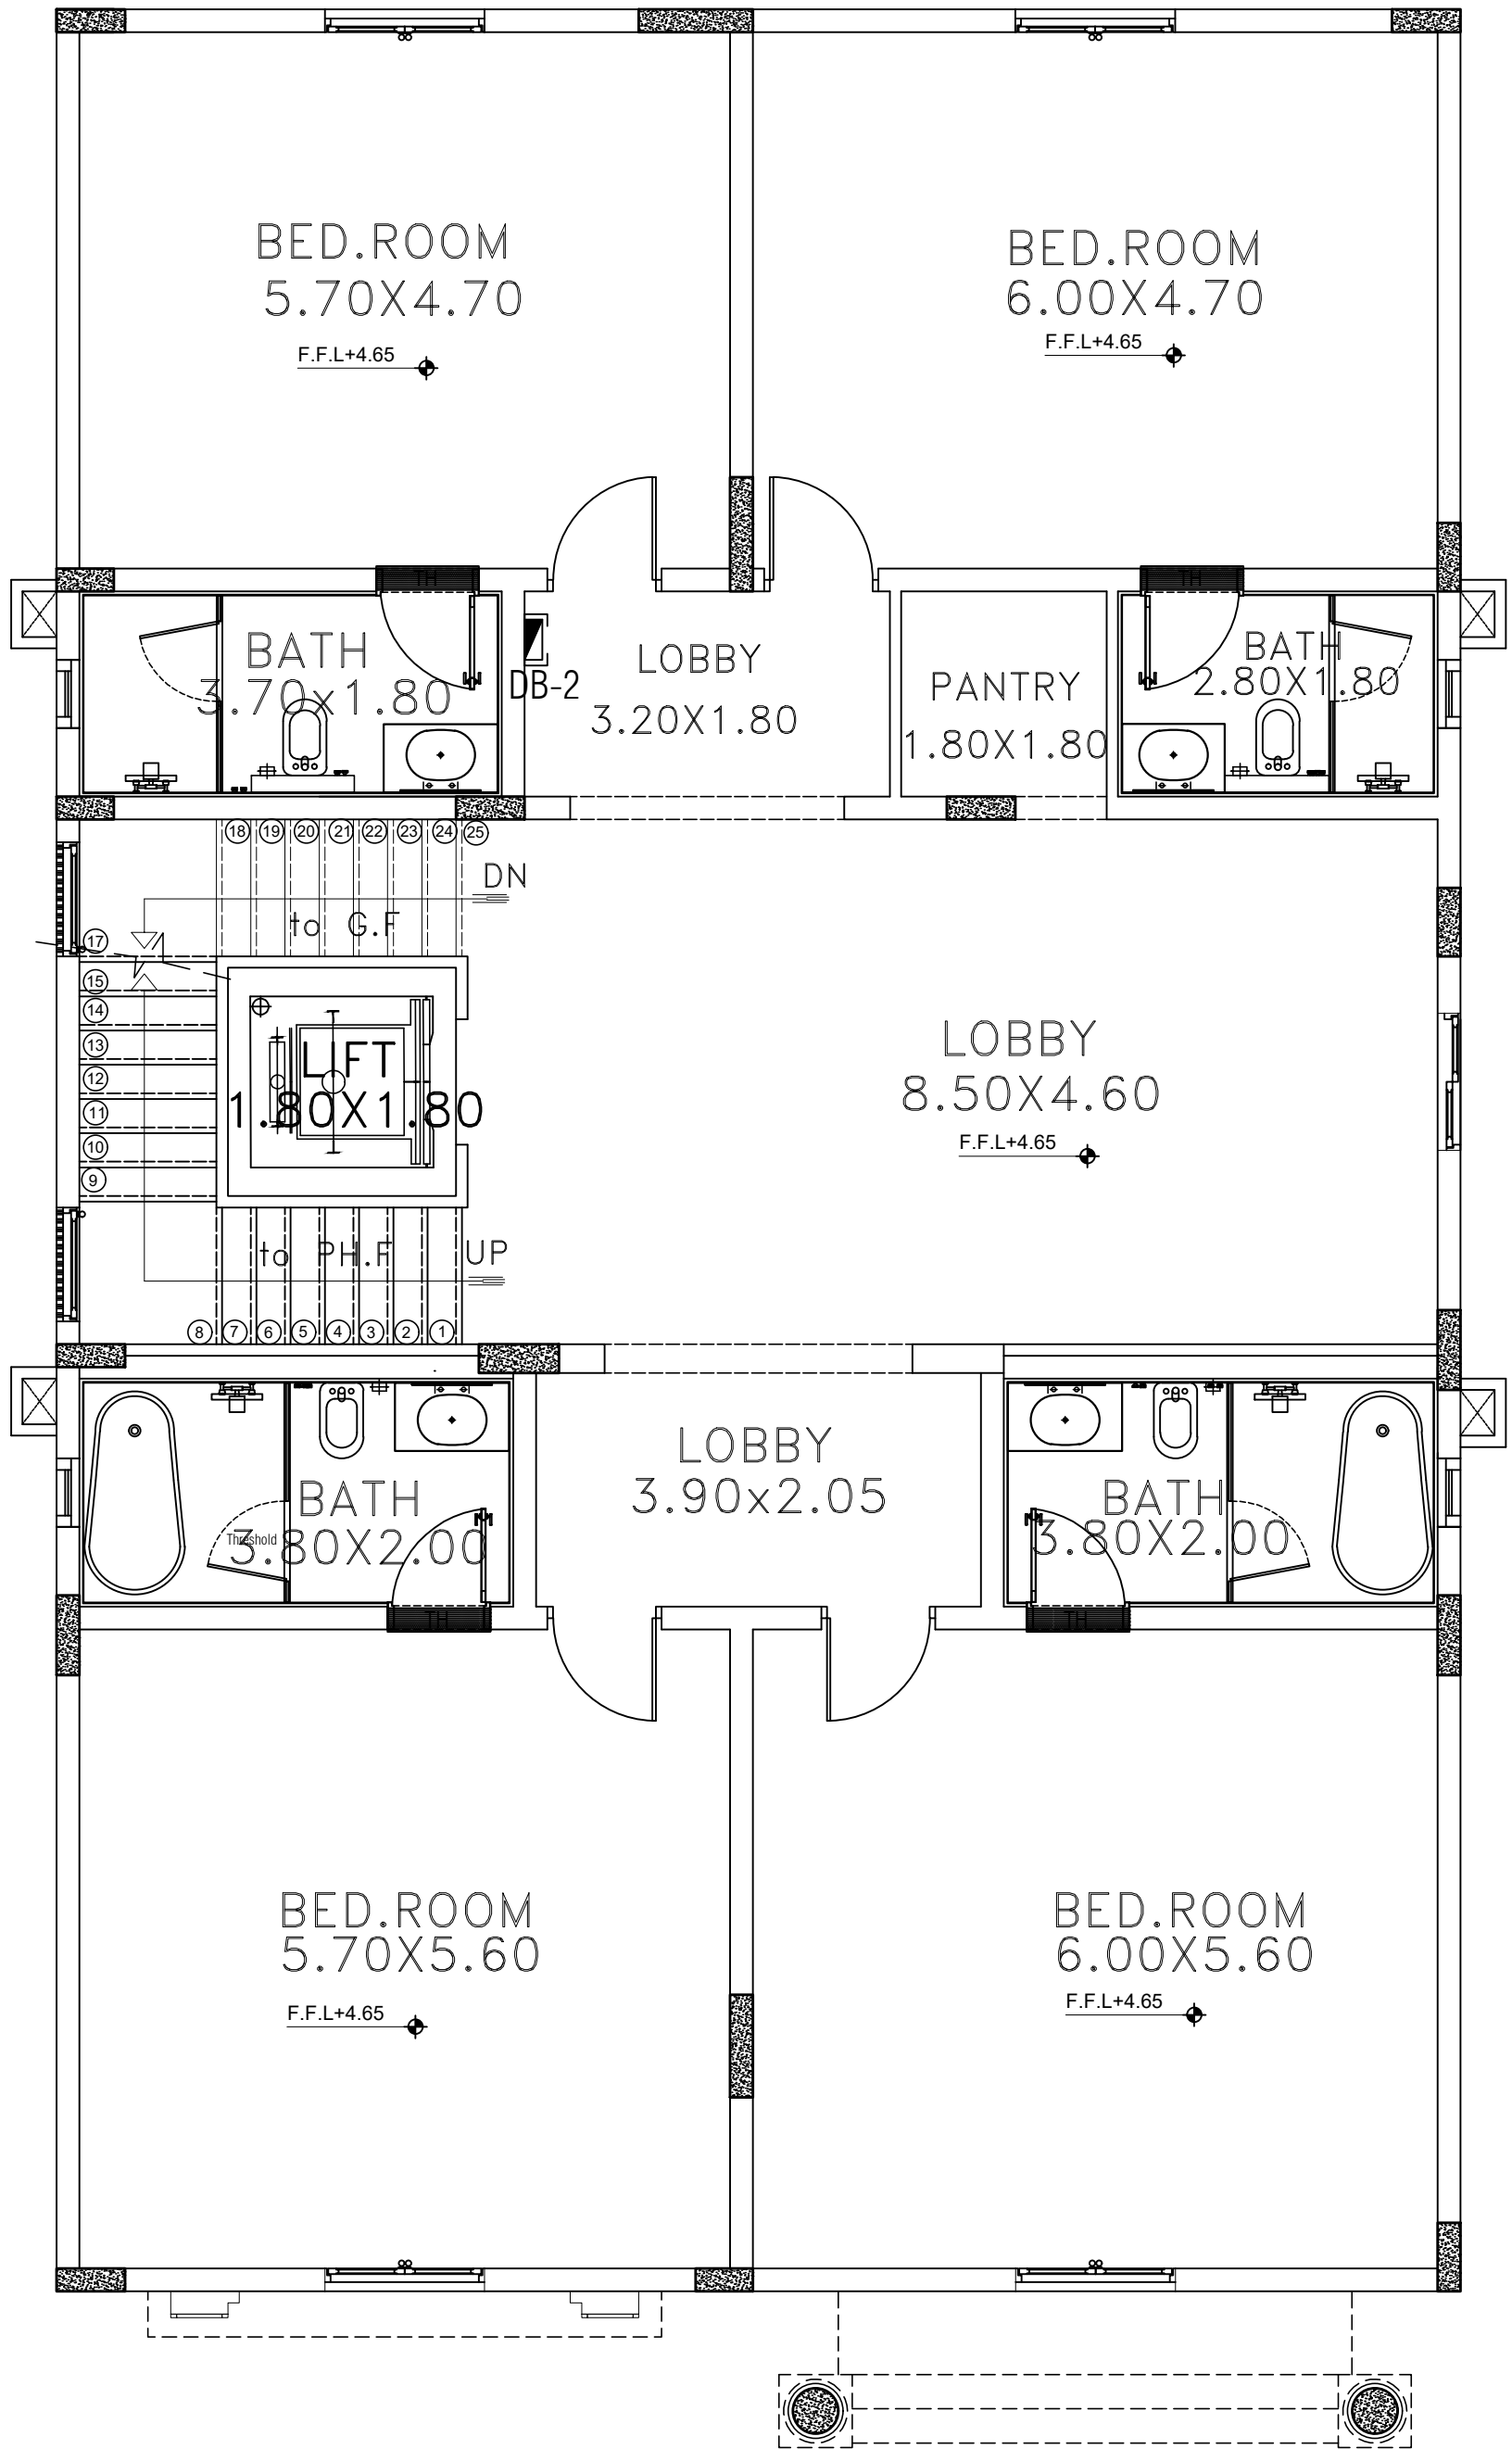


FIRST FLOOR PLAN



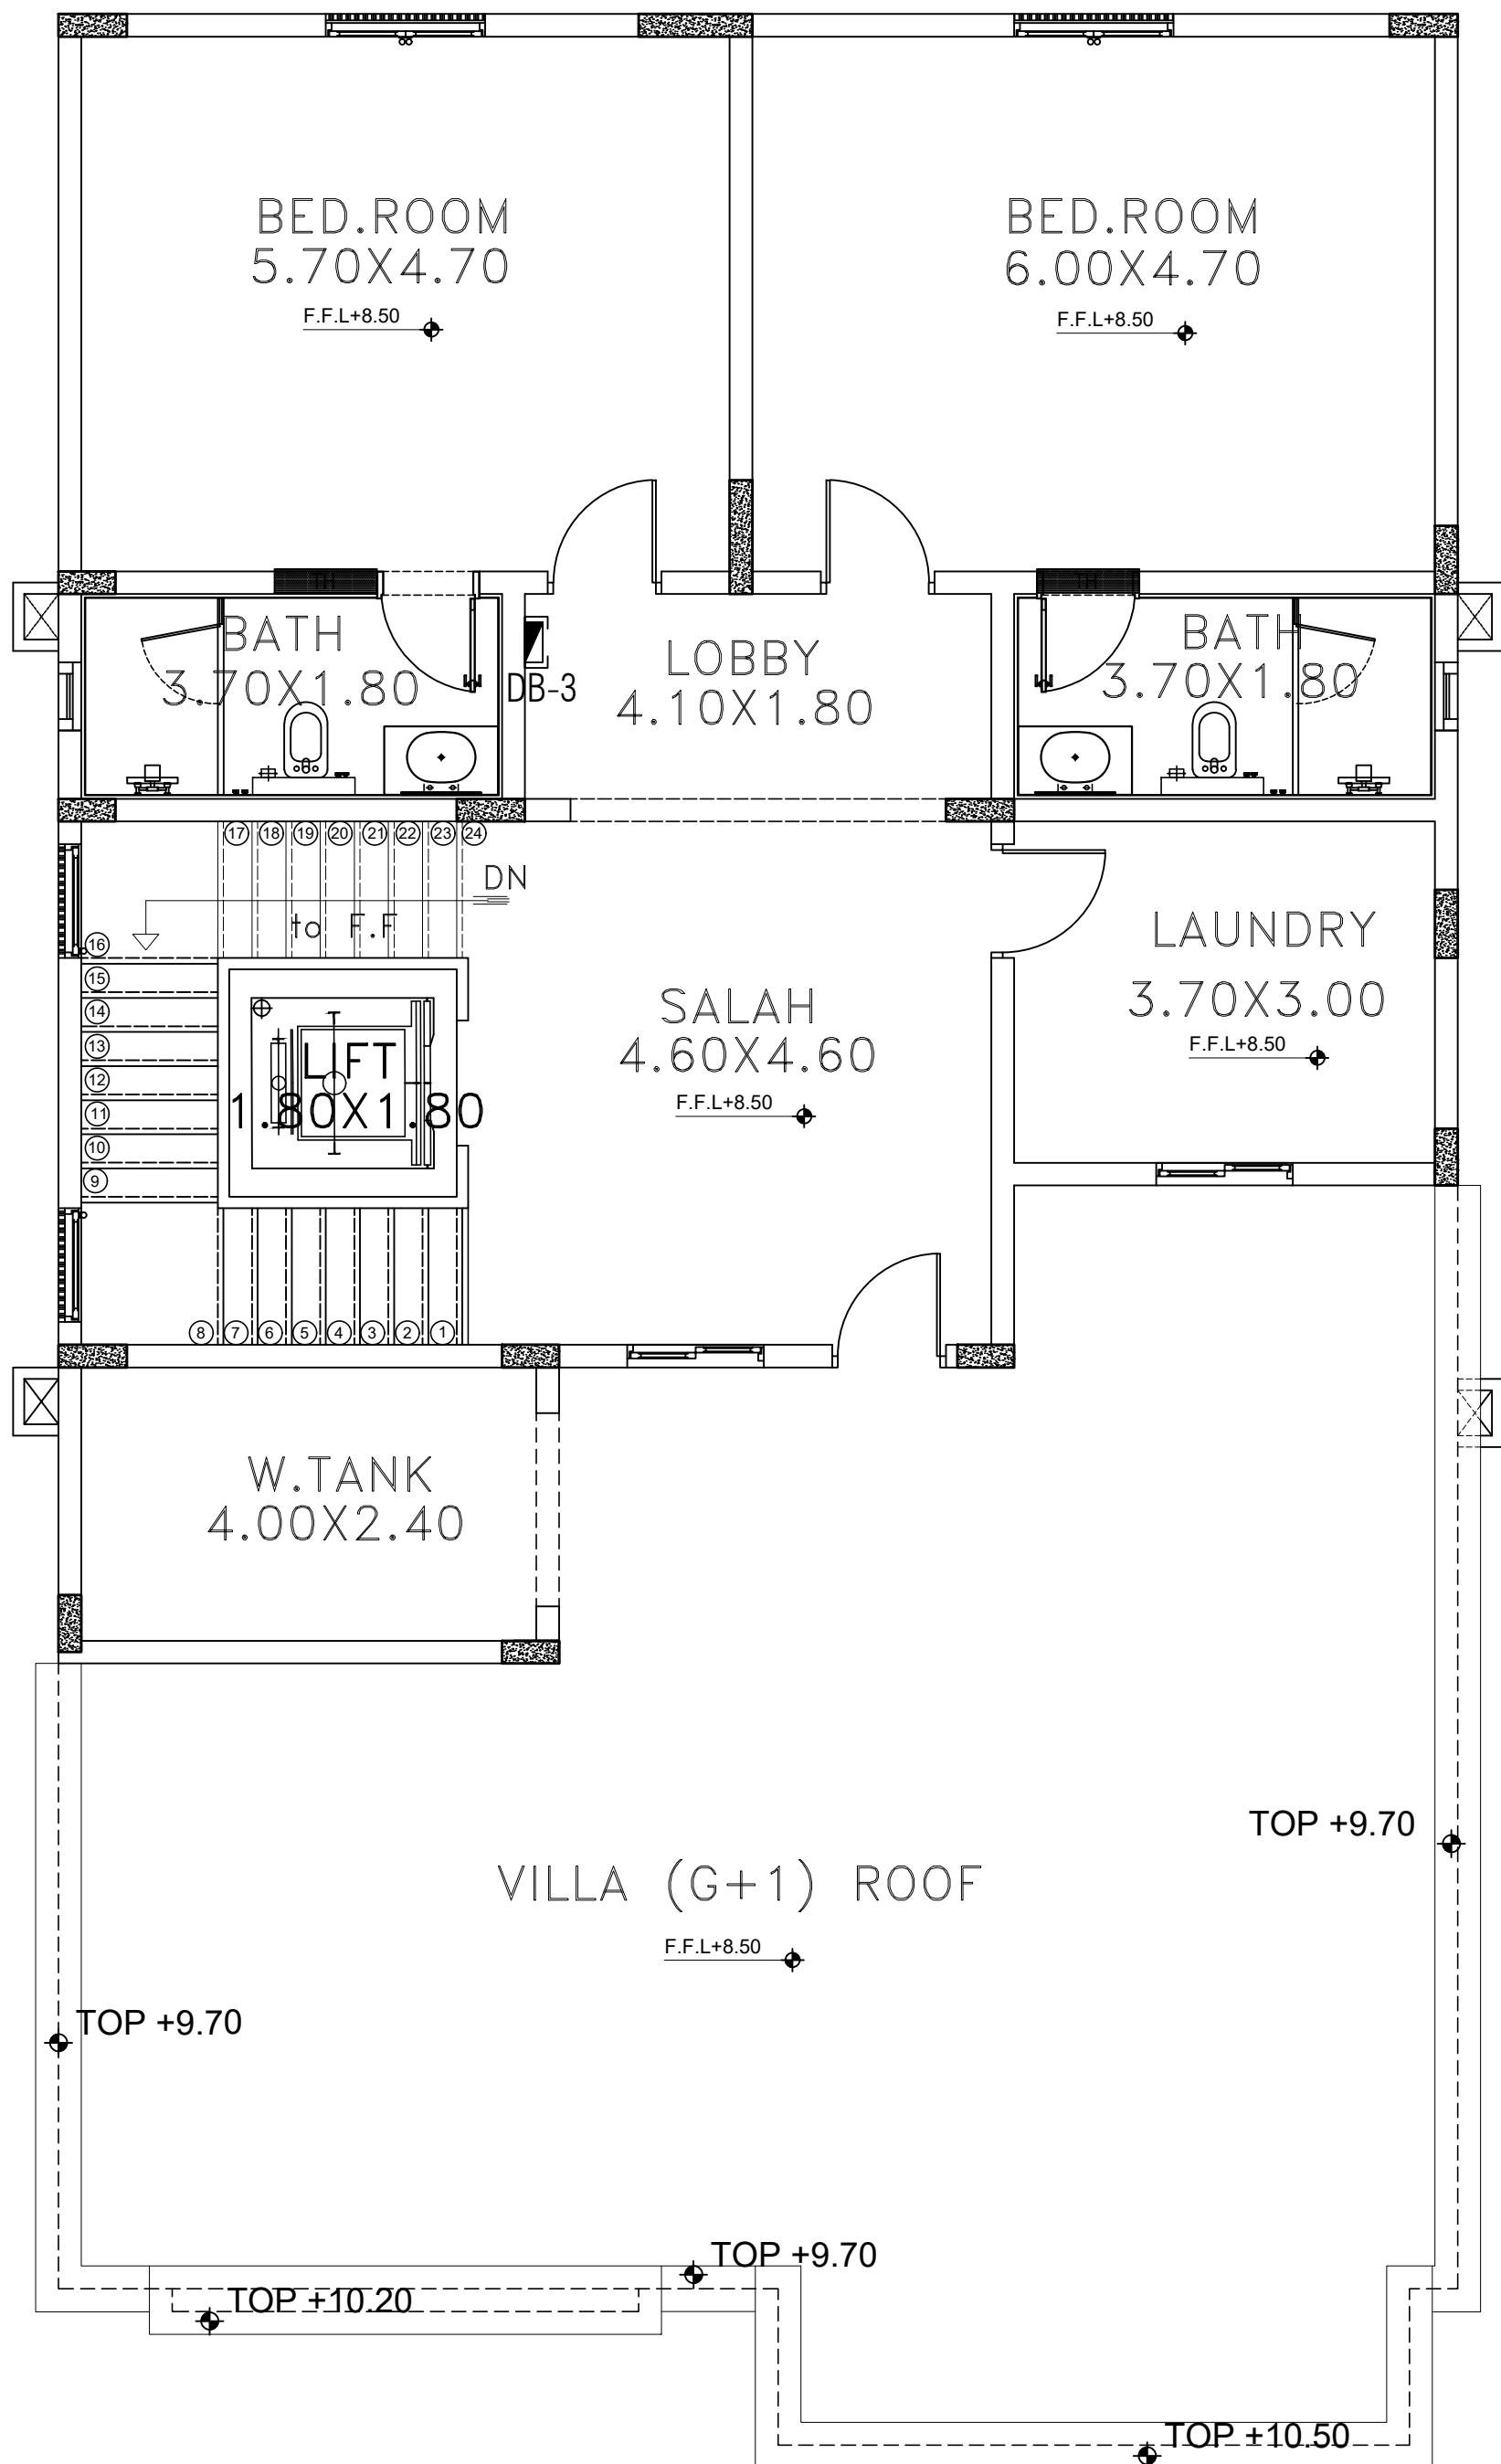

PENTHOUSE FLOOR PLAN



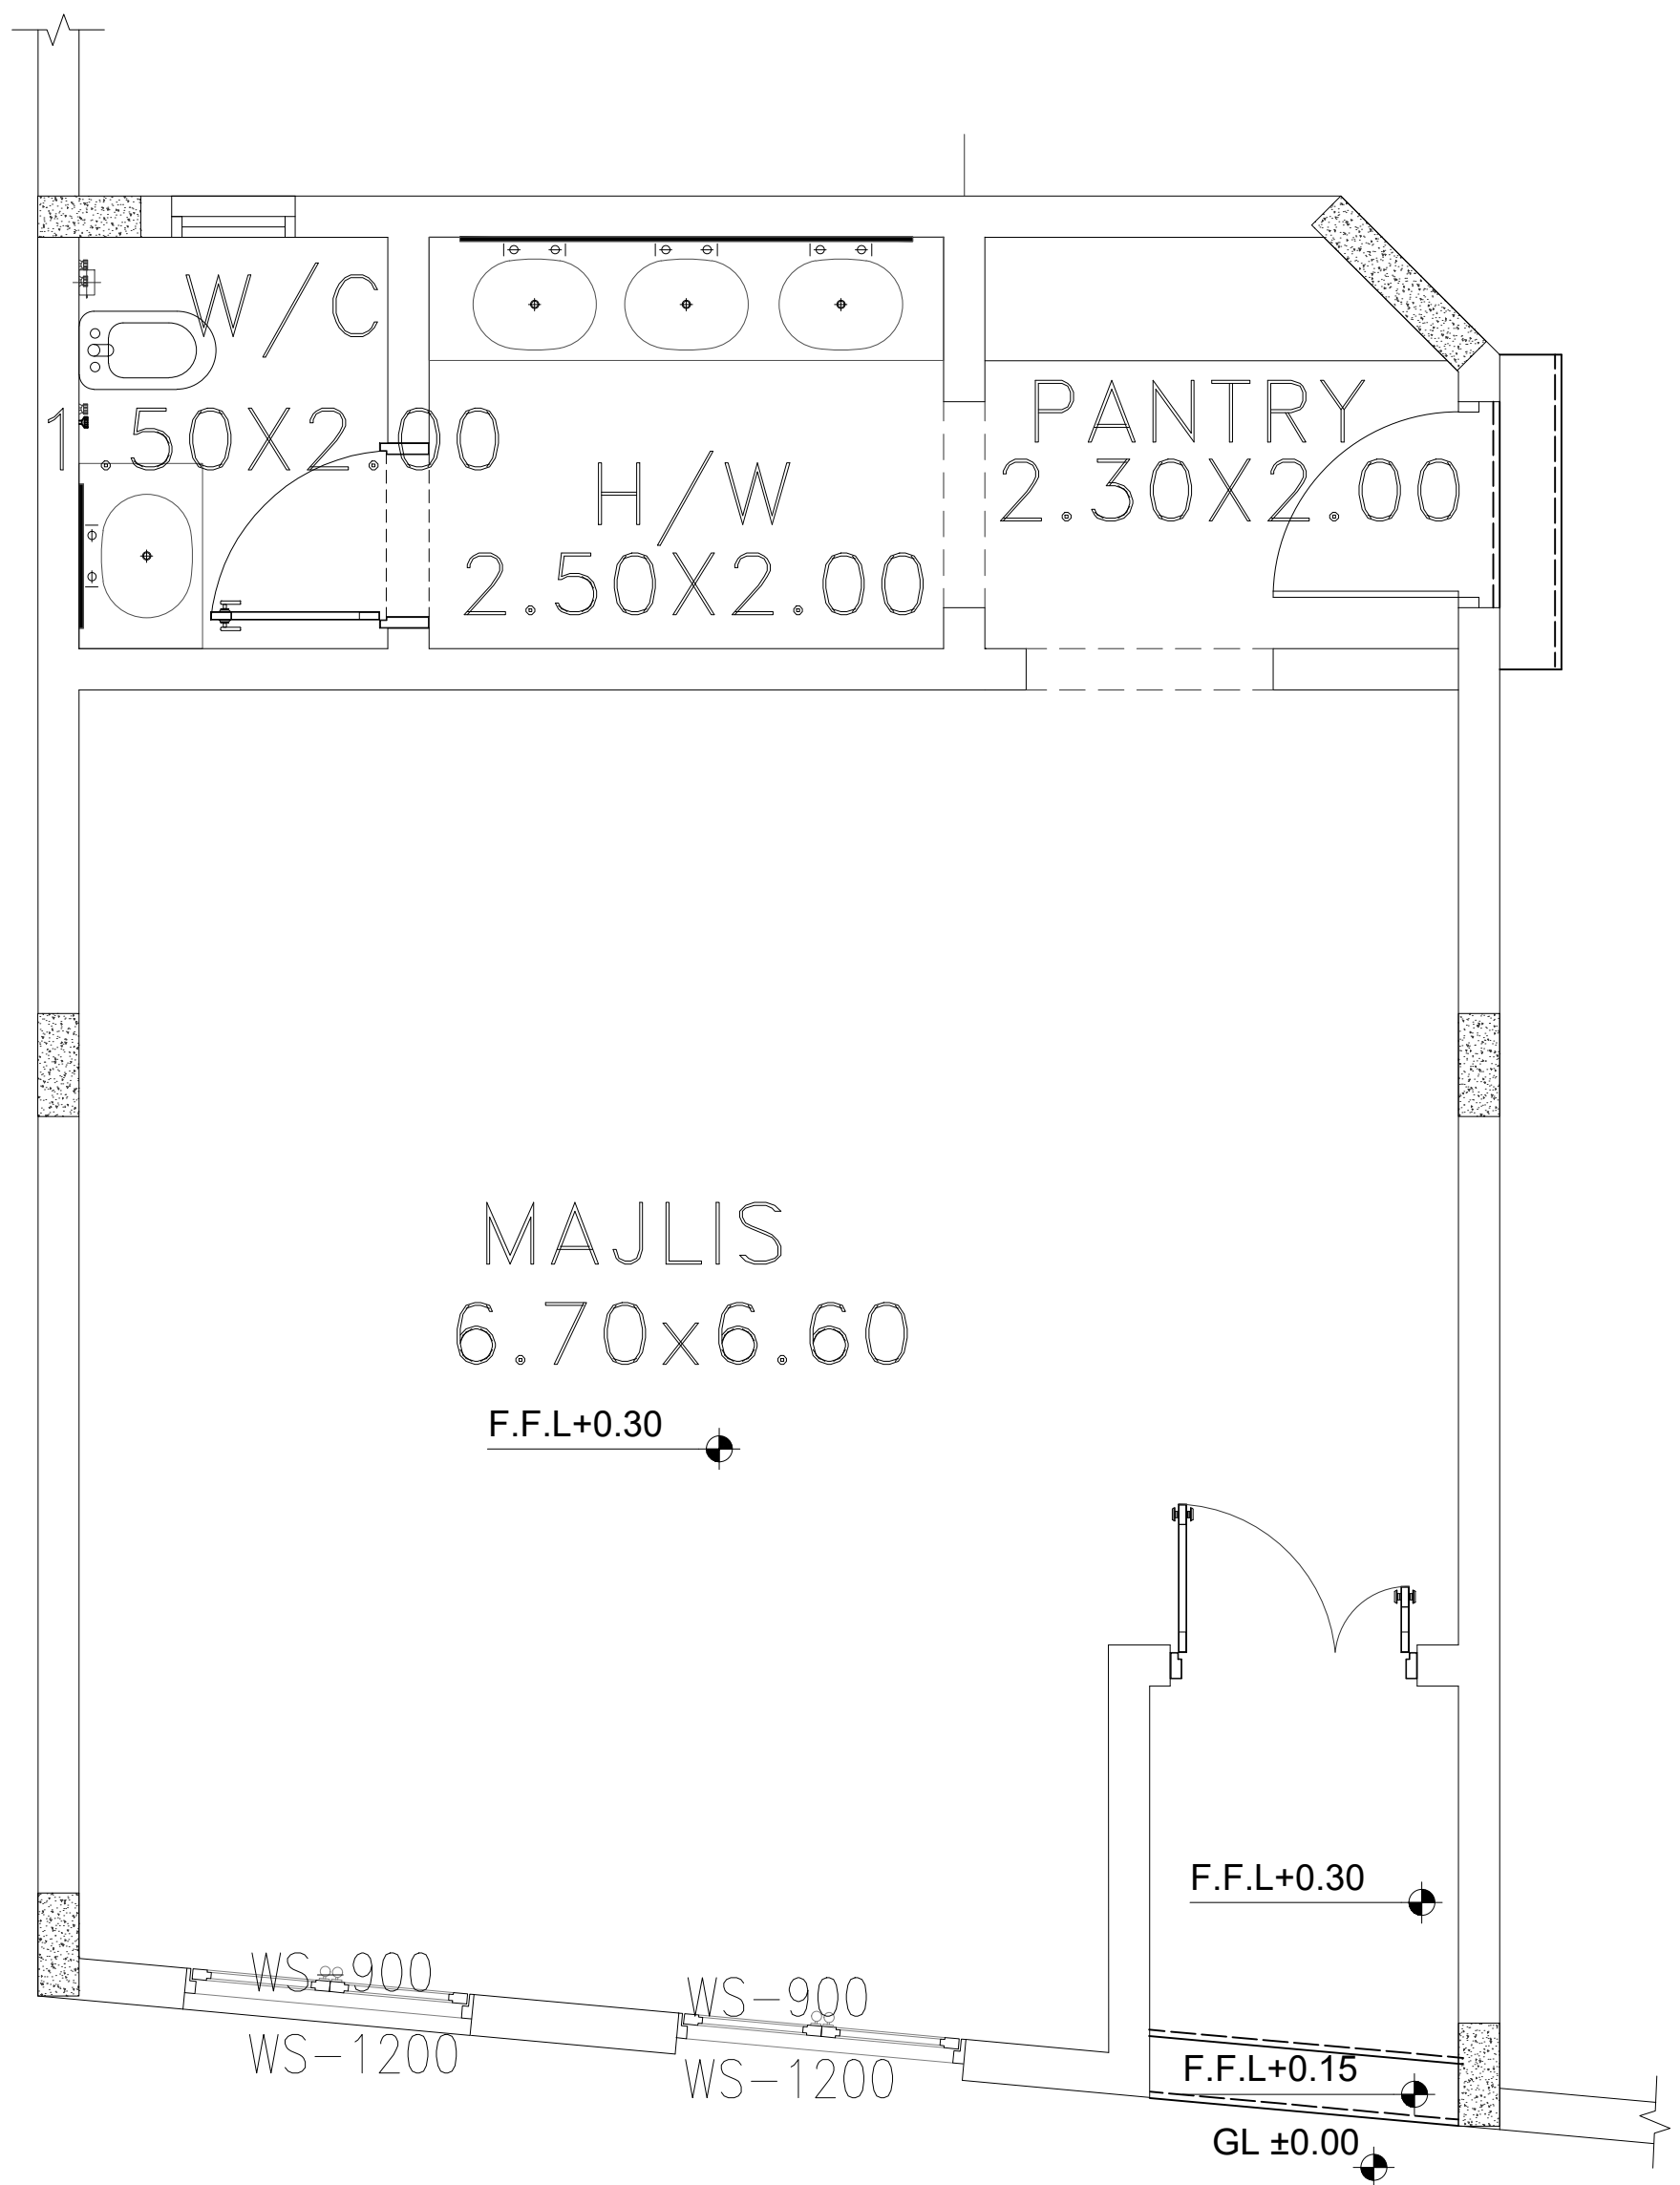

OUT MAJLIS PLAN

