


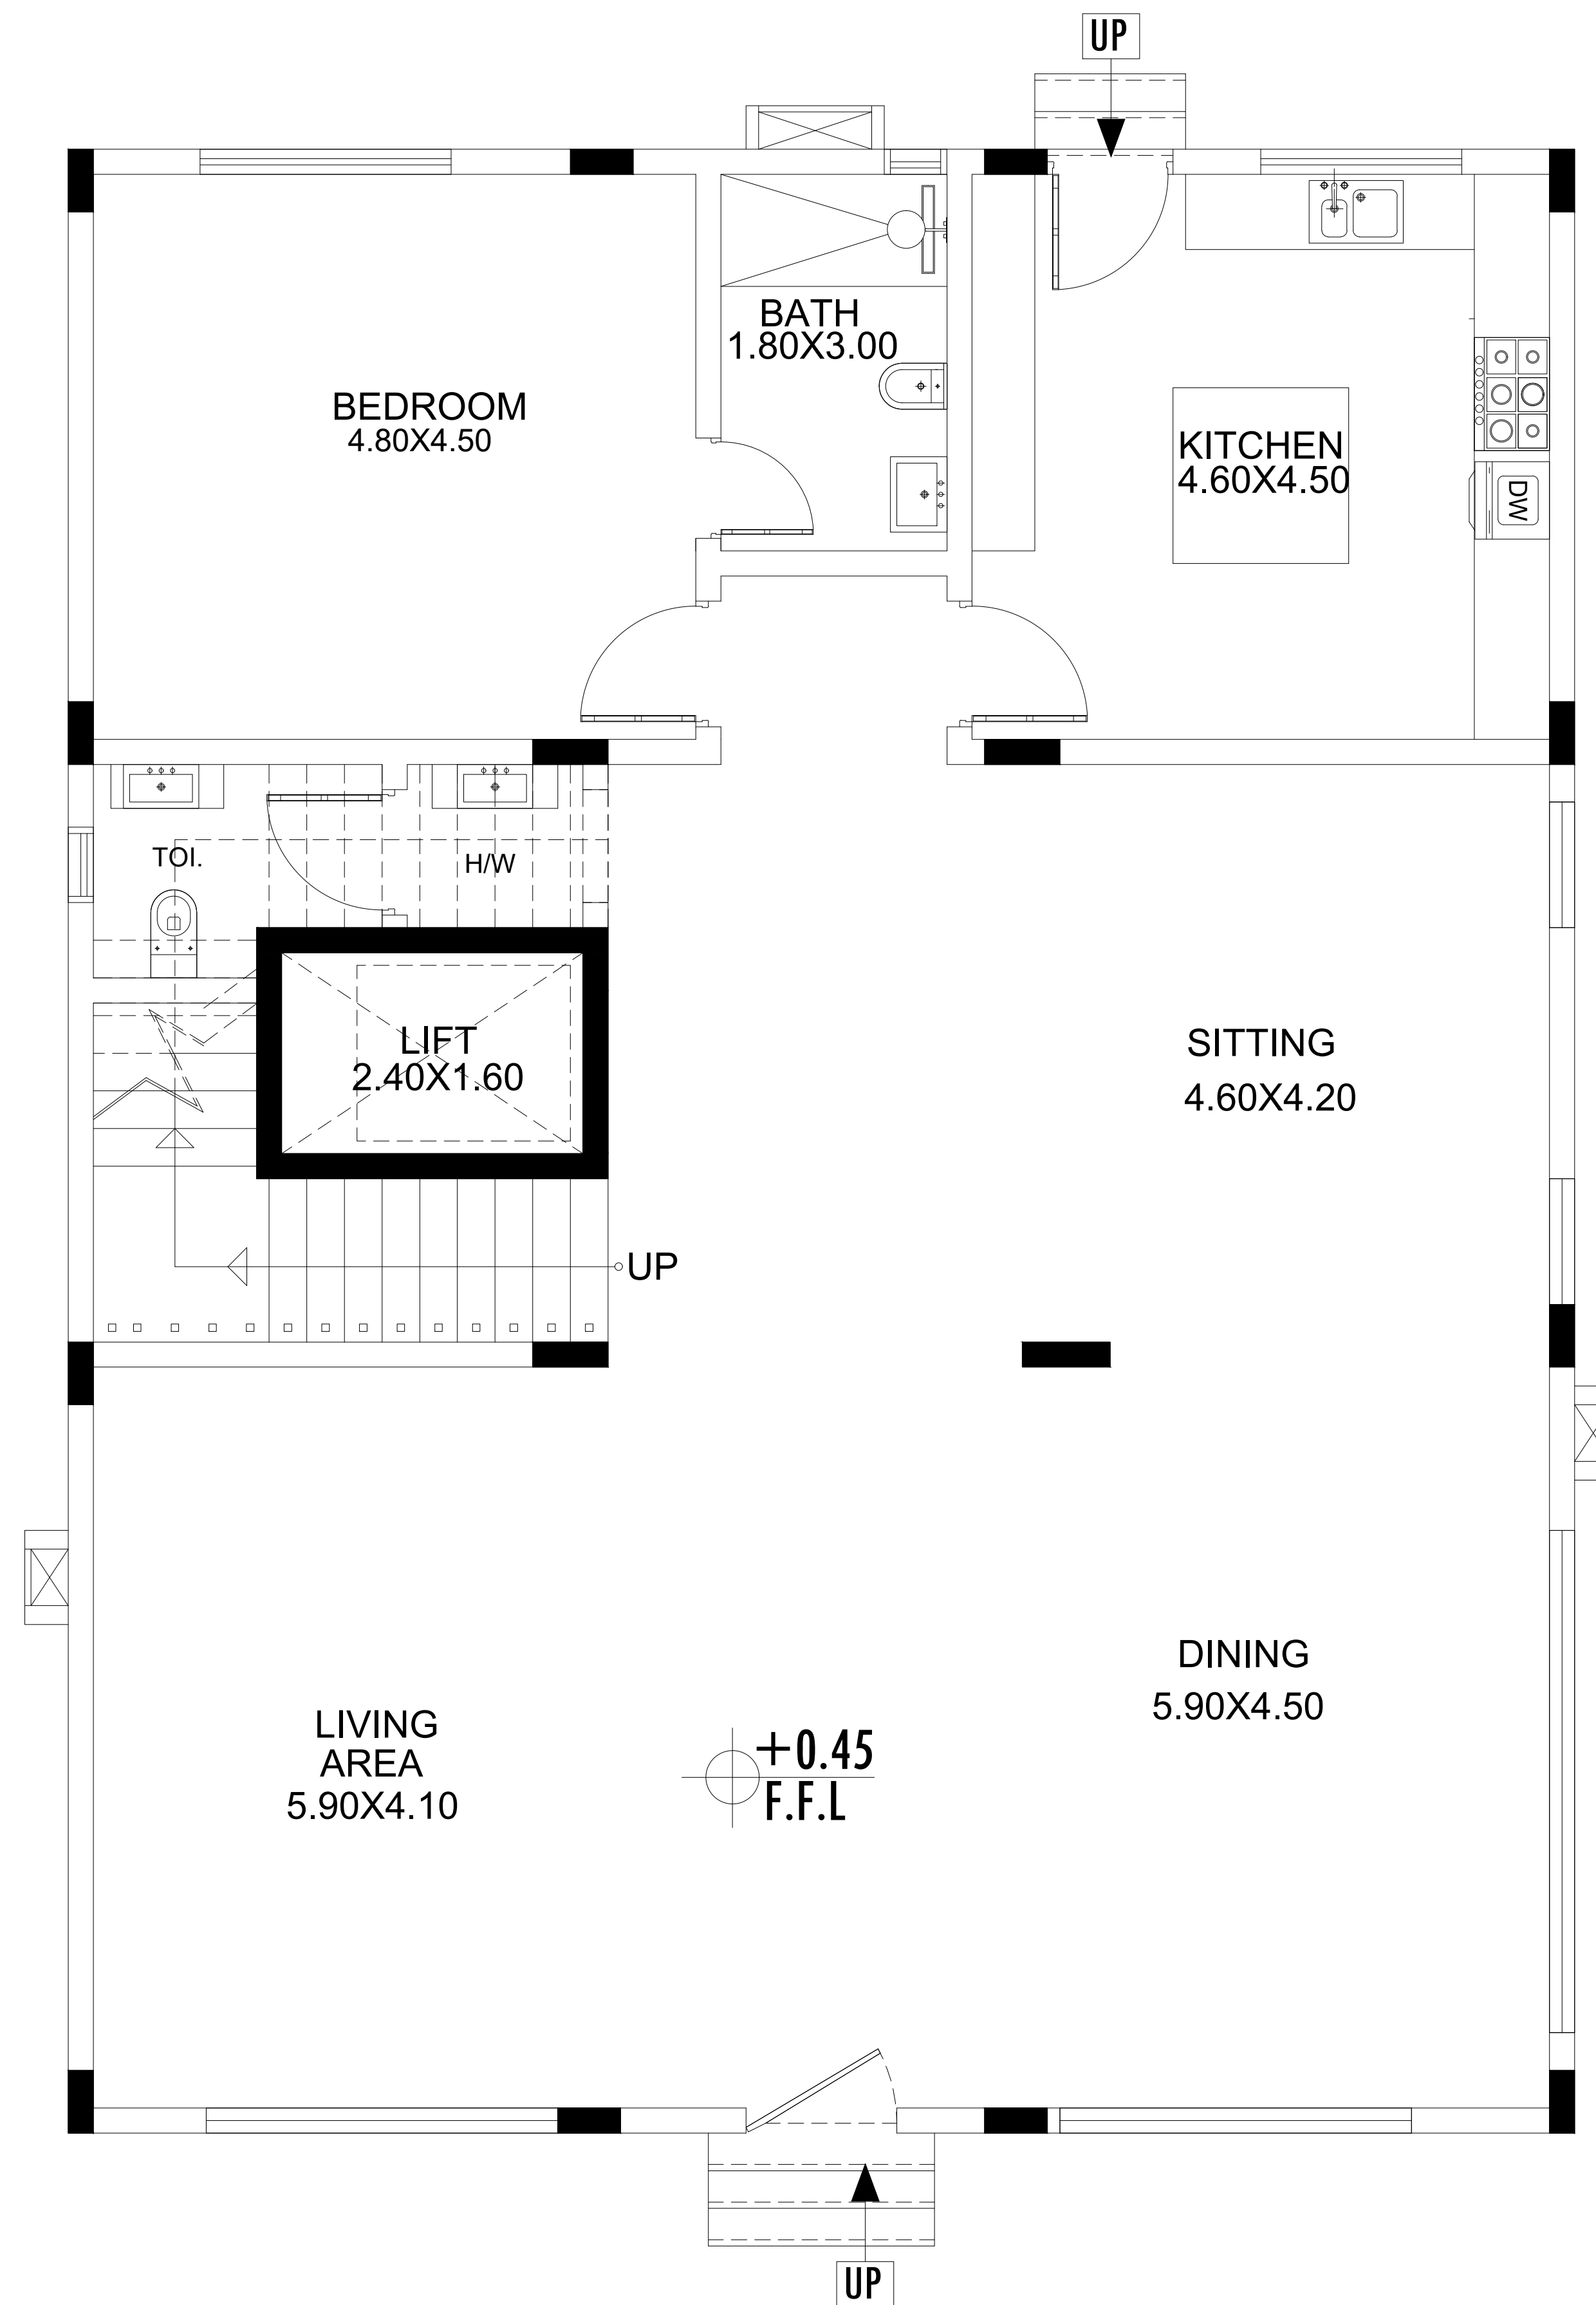

GROUND FLOOR PLAN

---

SCALE 1:100