
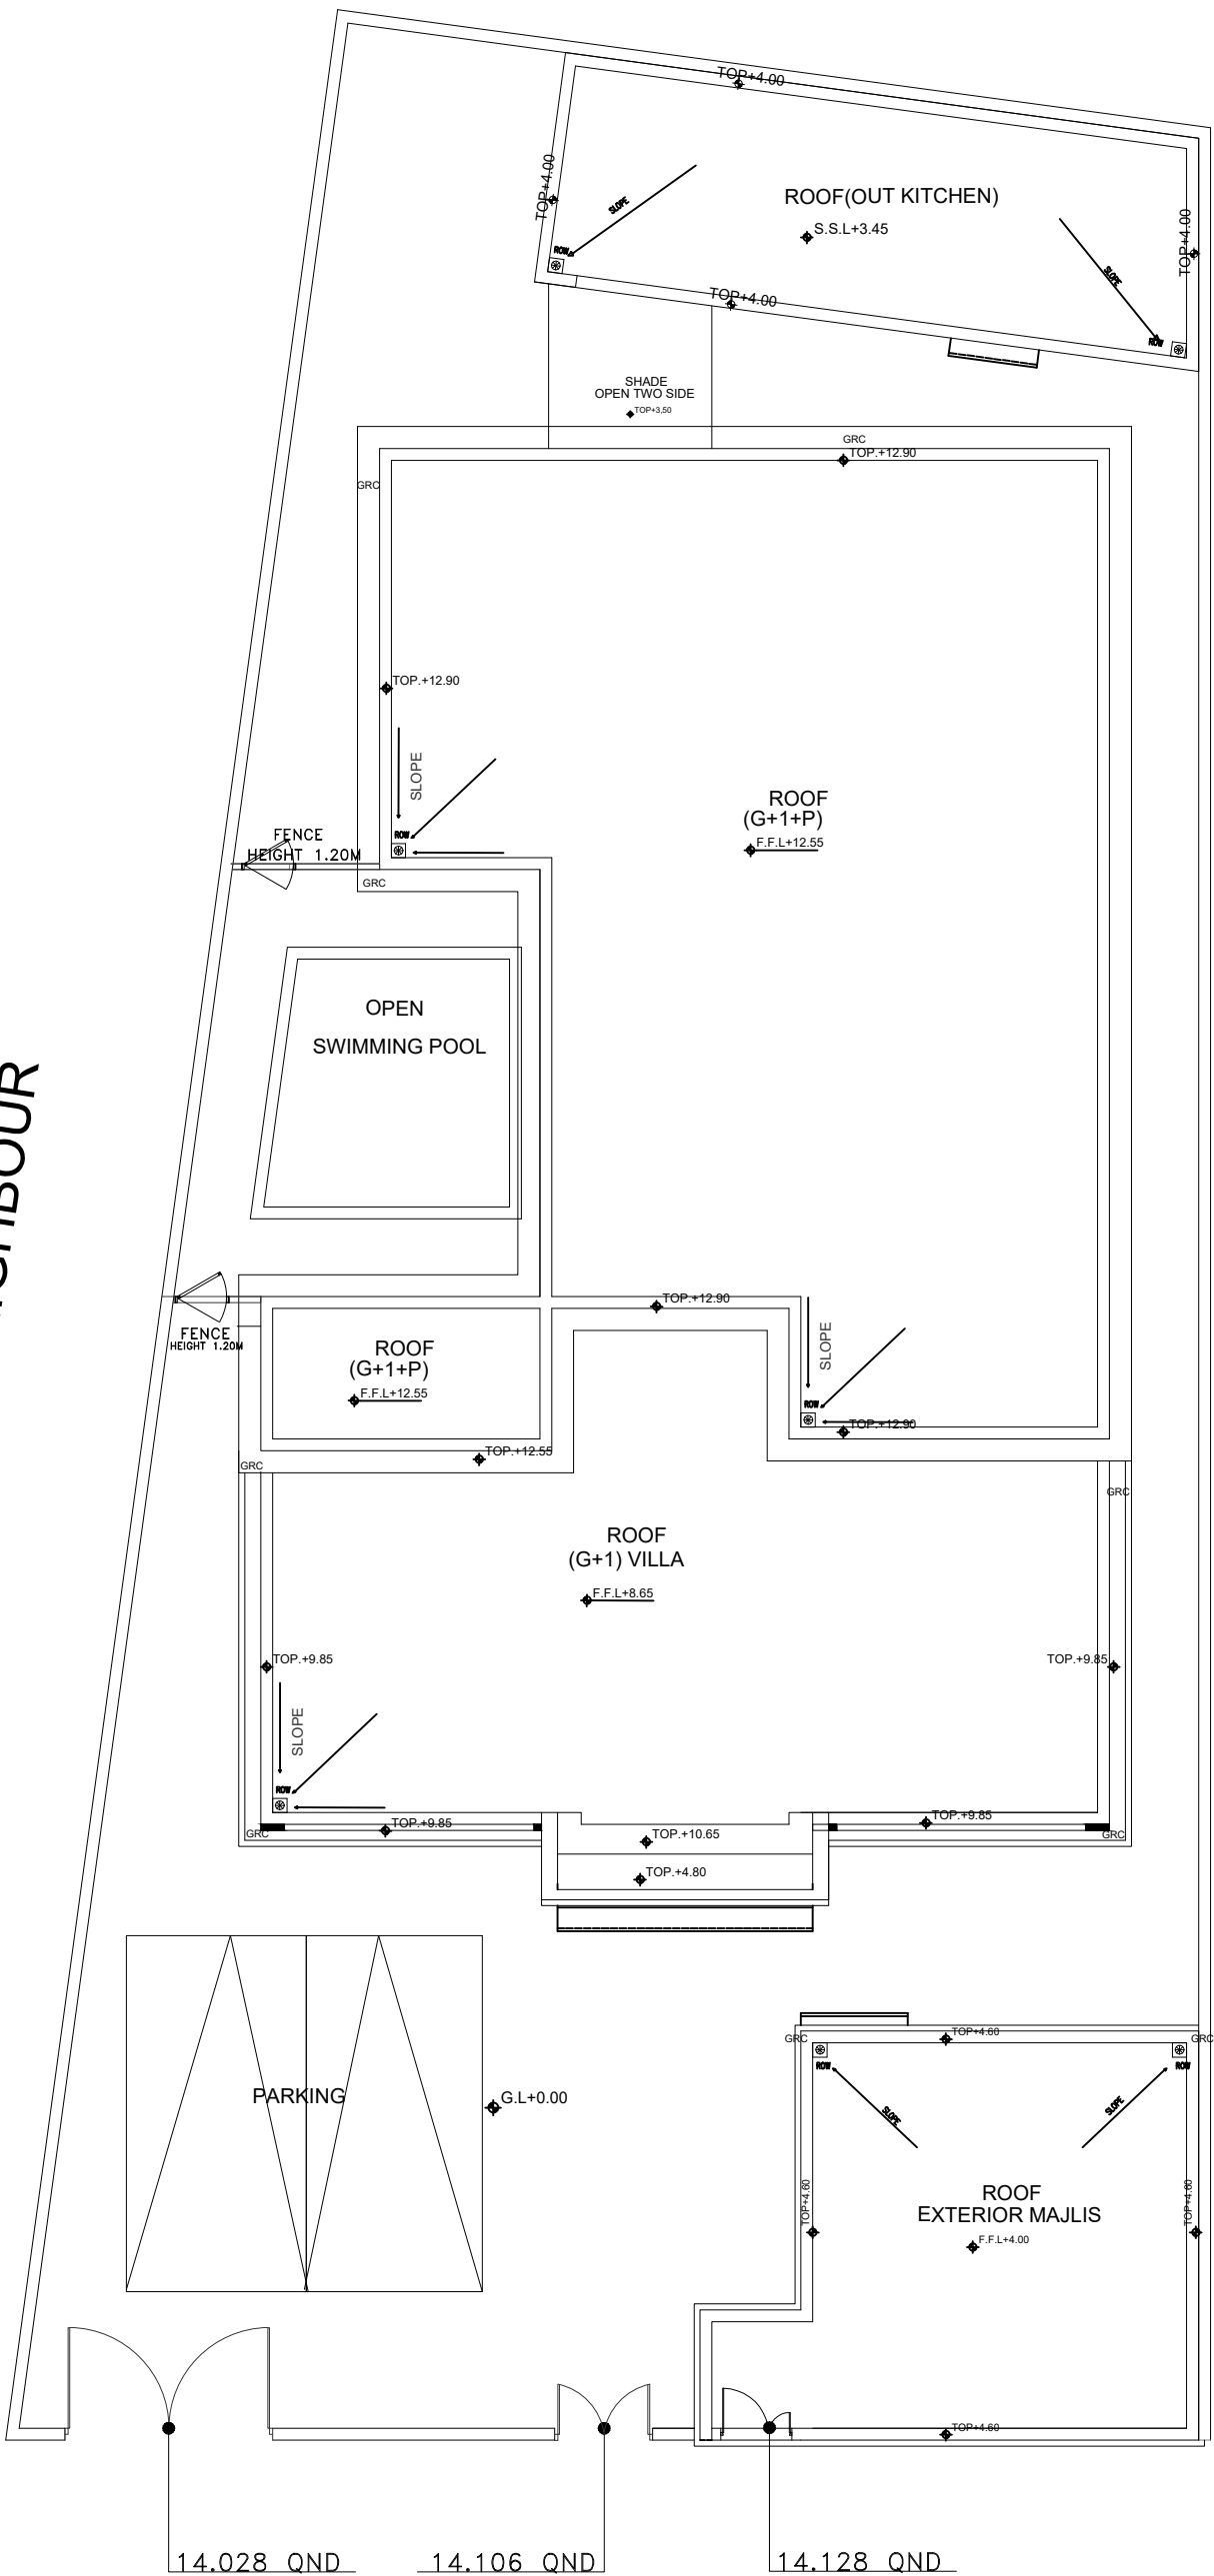


NEIGHBOUR

NEIGHBOUR


NEIGHBOUR

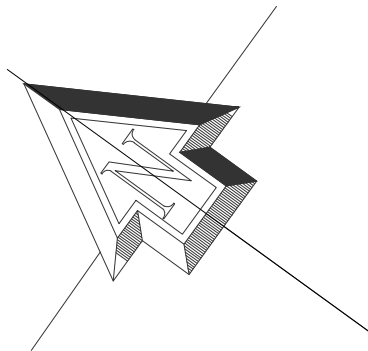


ROAD

SITE PLAN

SCALE:1/100

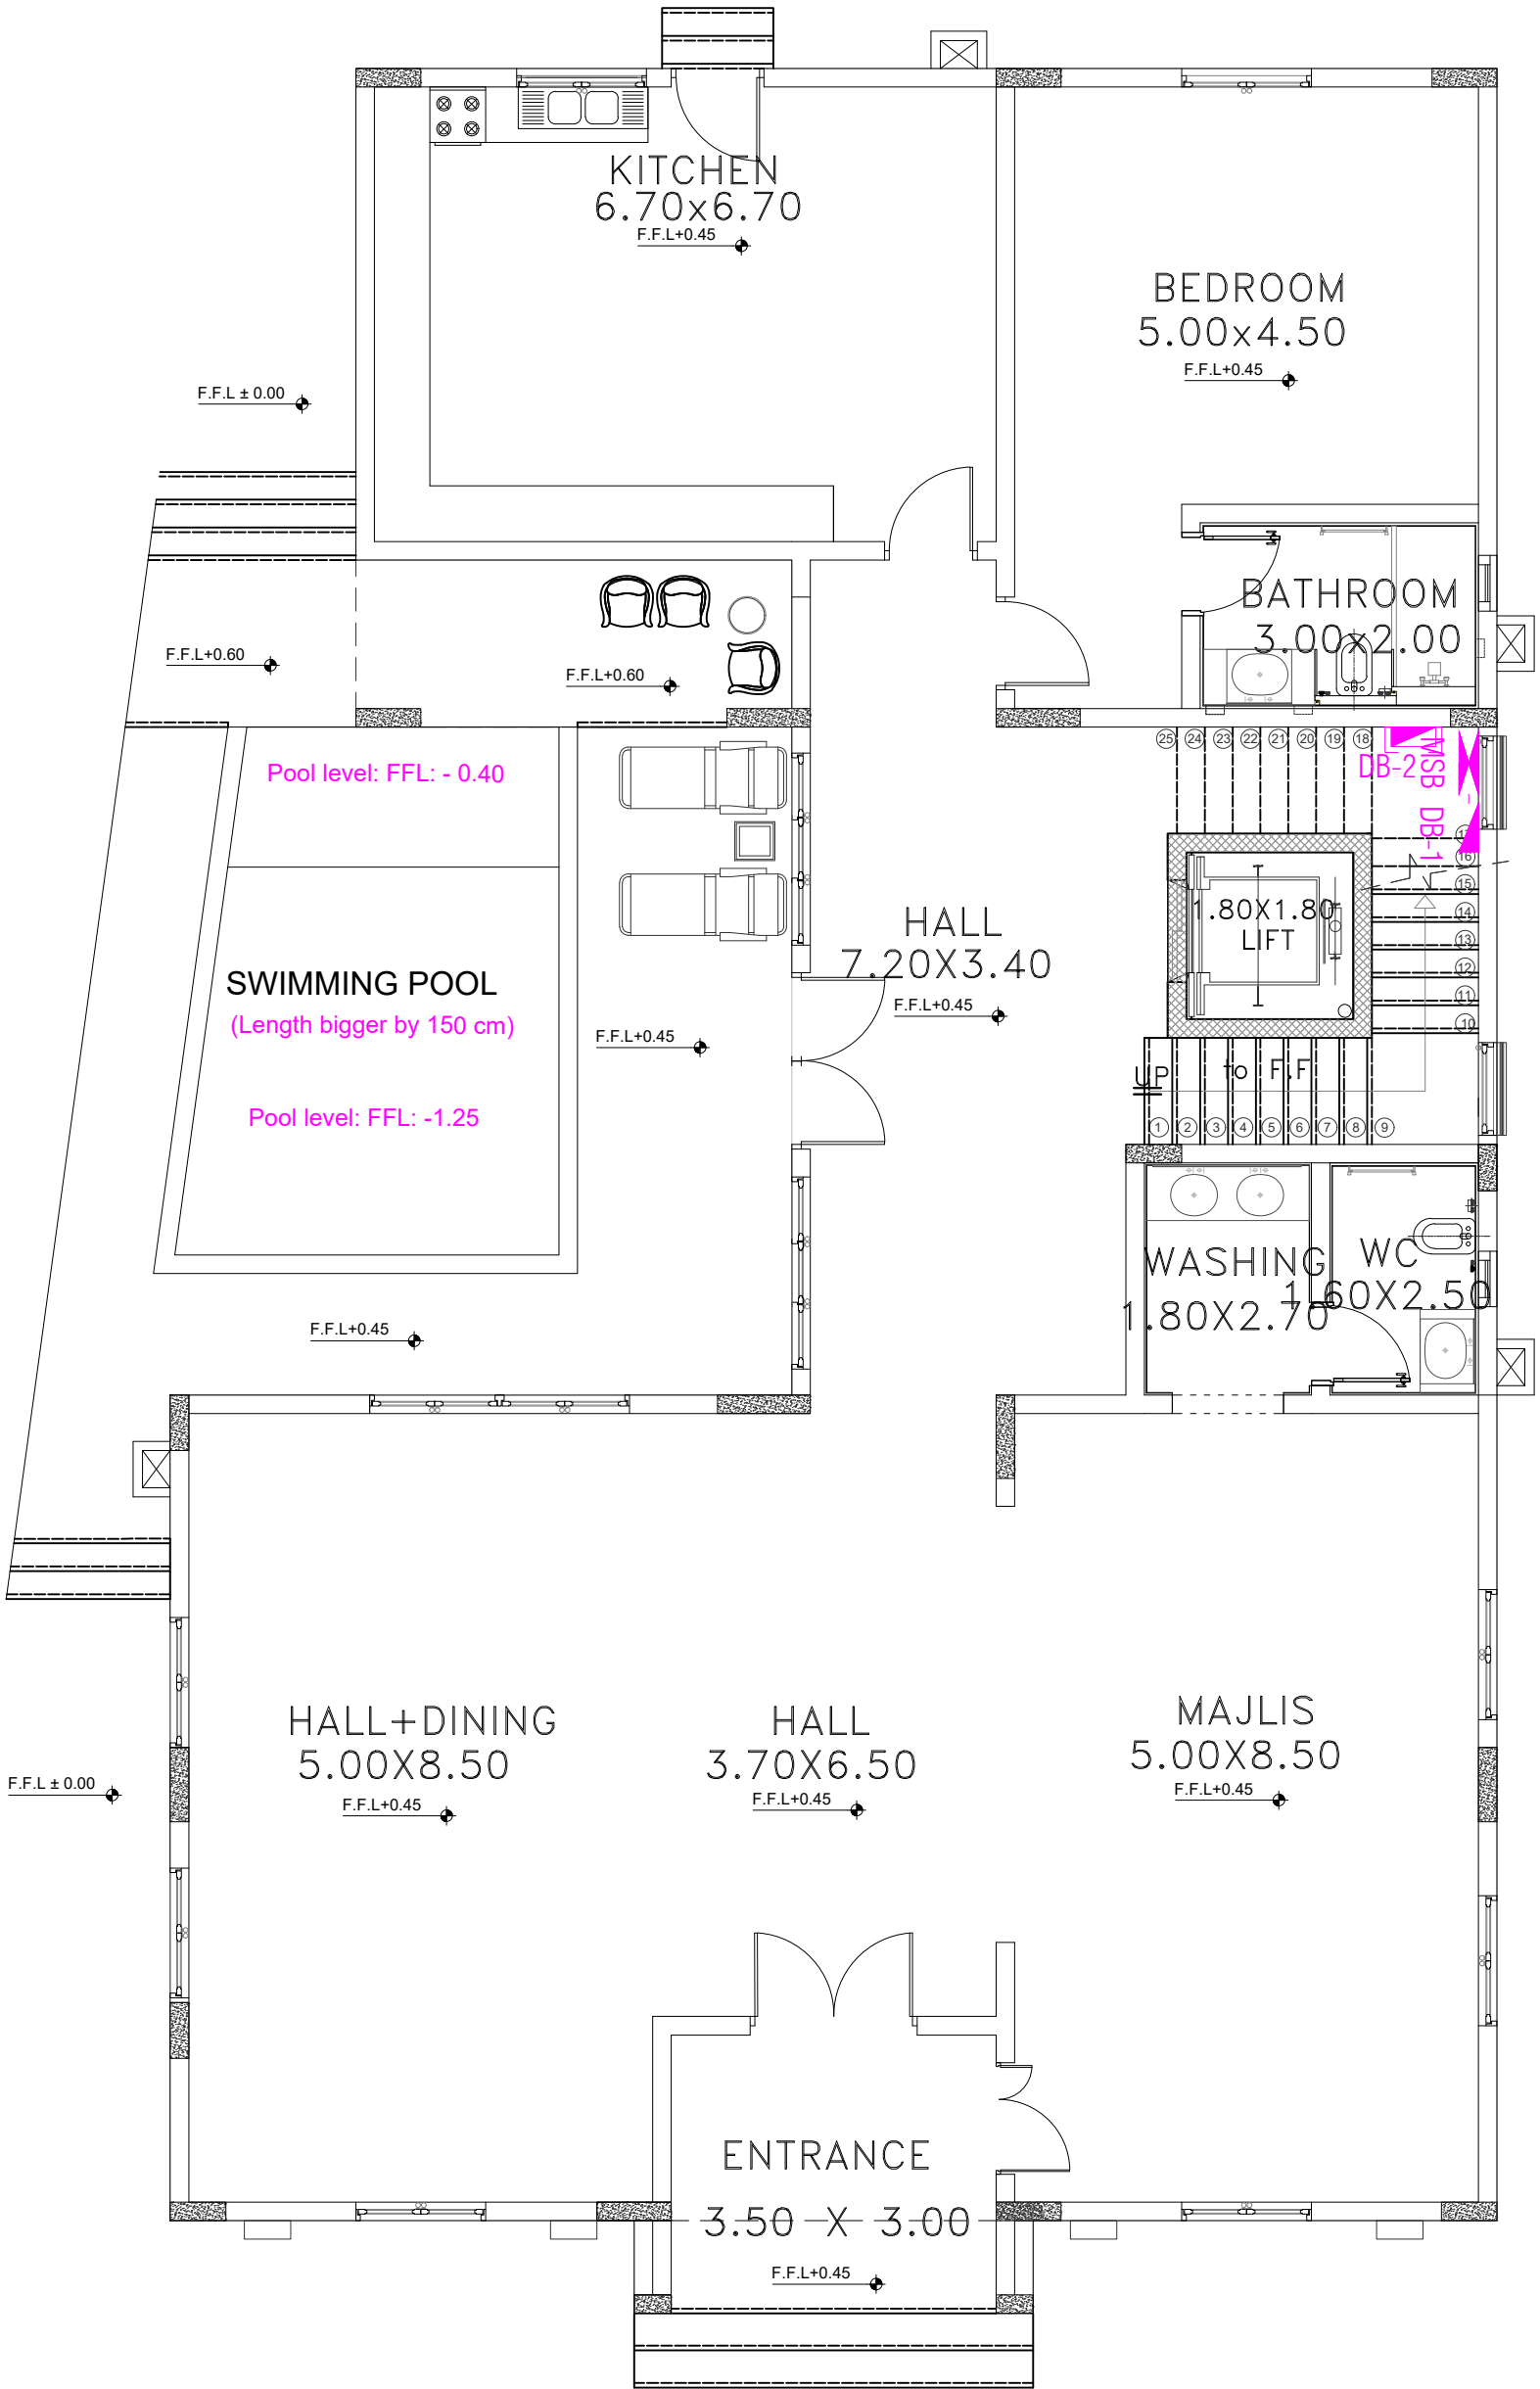


GROUND FLOOR PLAN

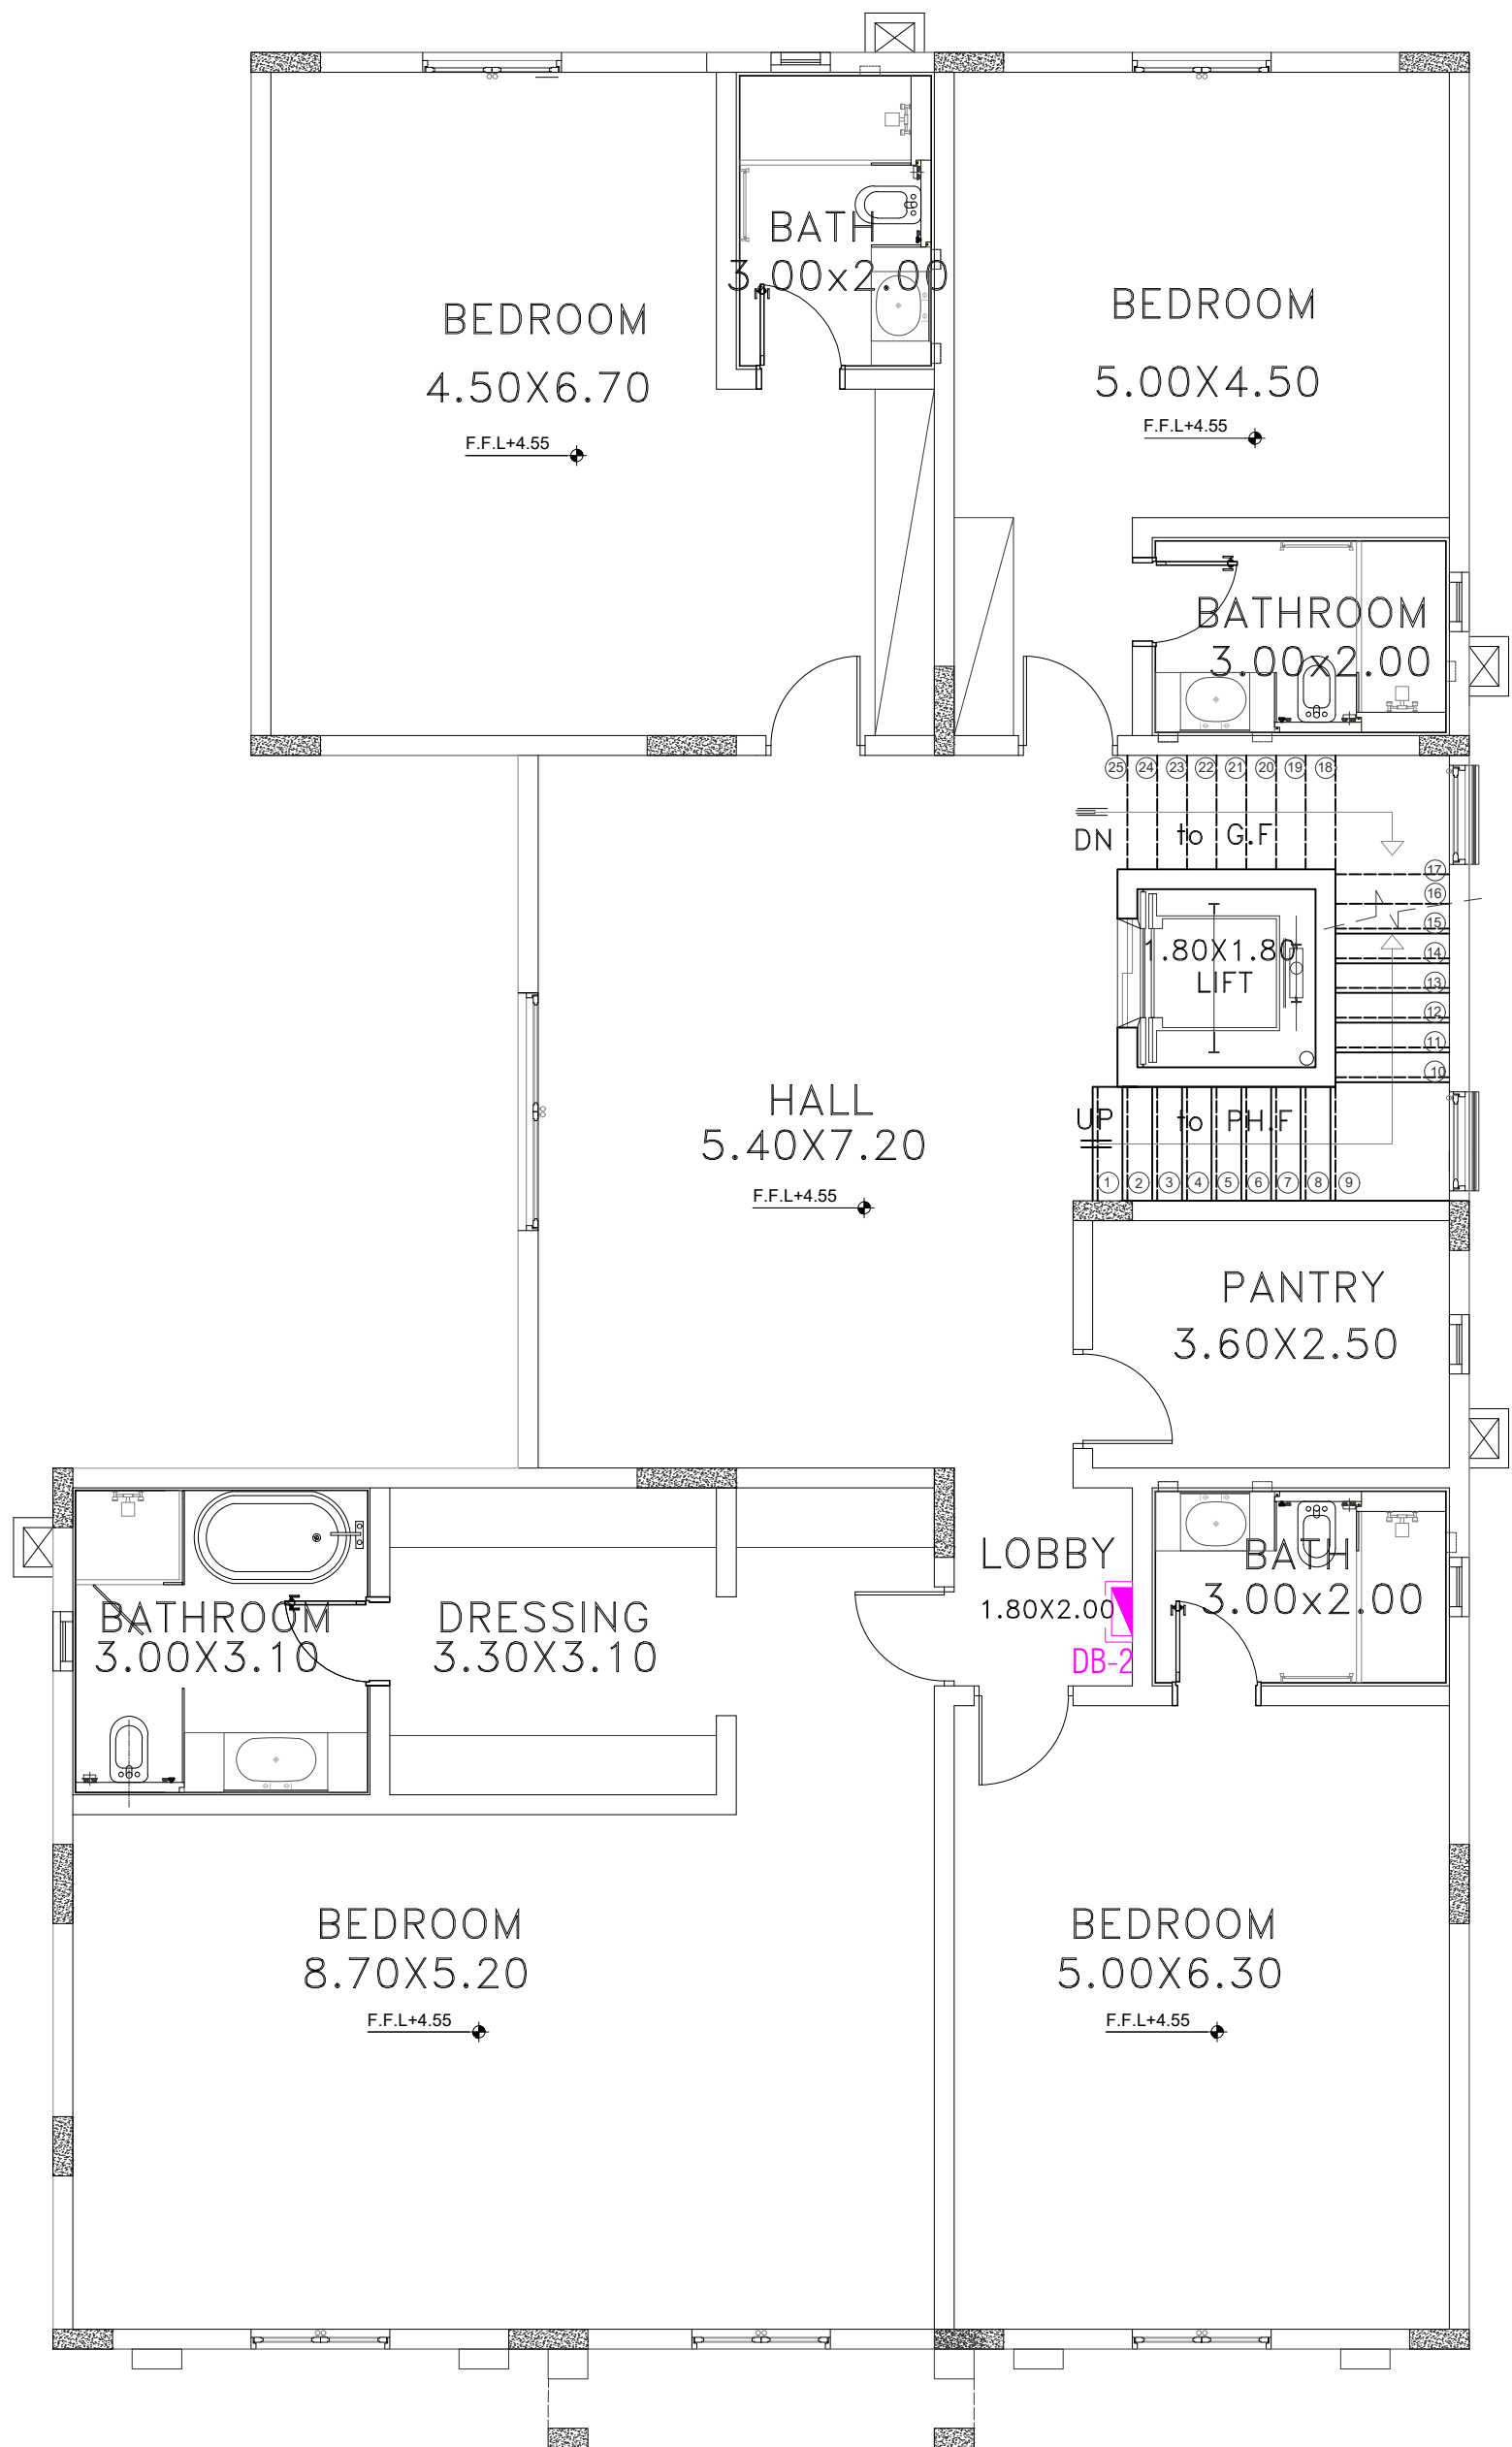


FIRST FLOOR PLAN



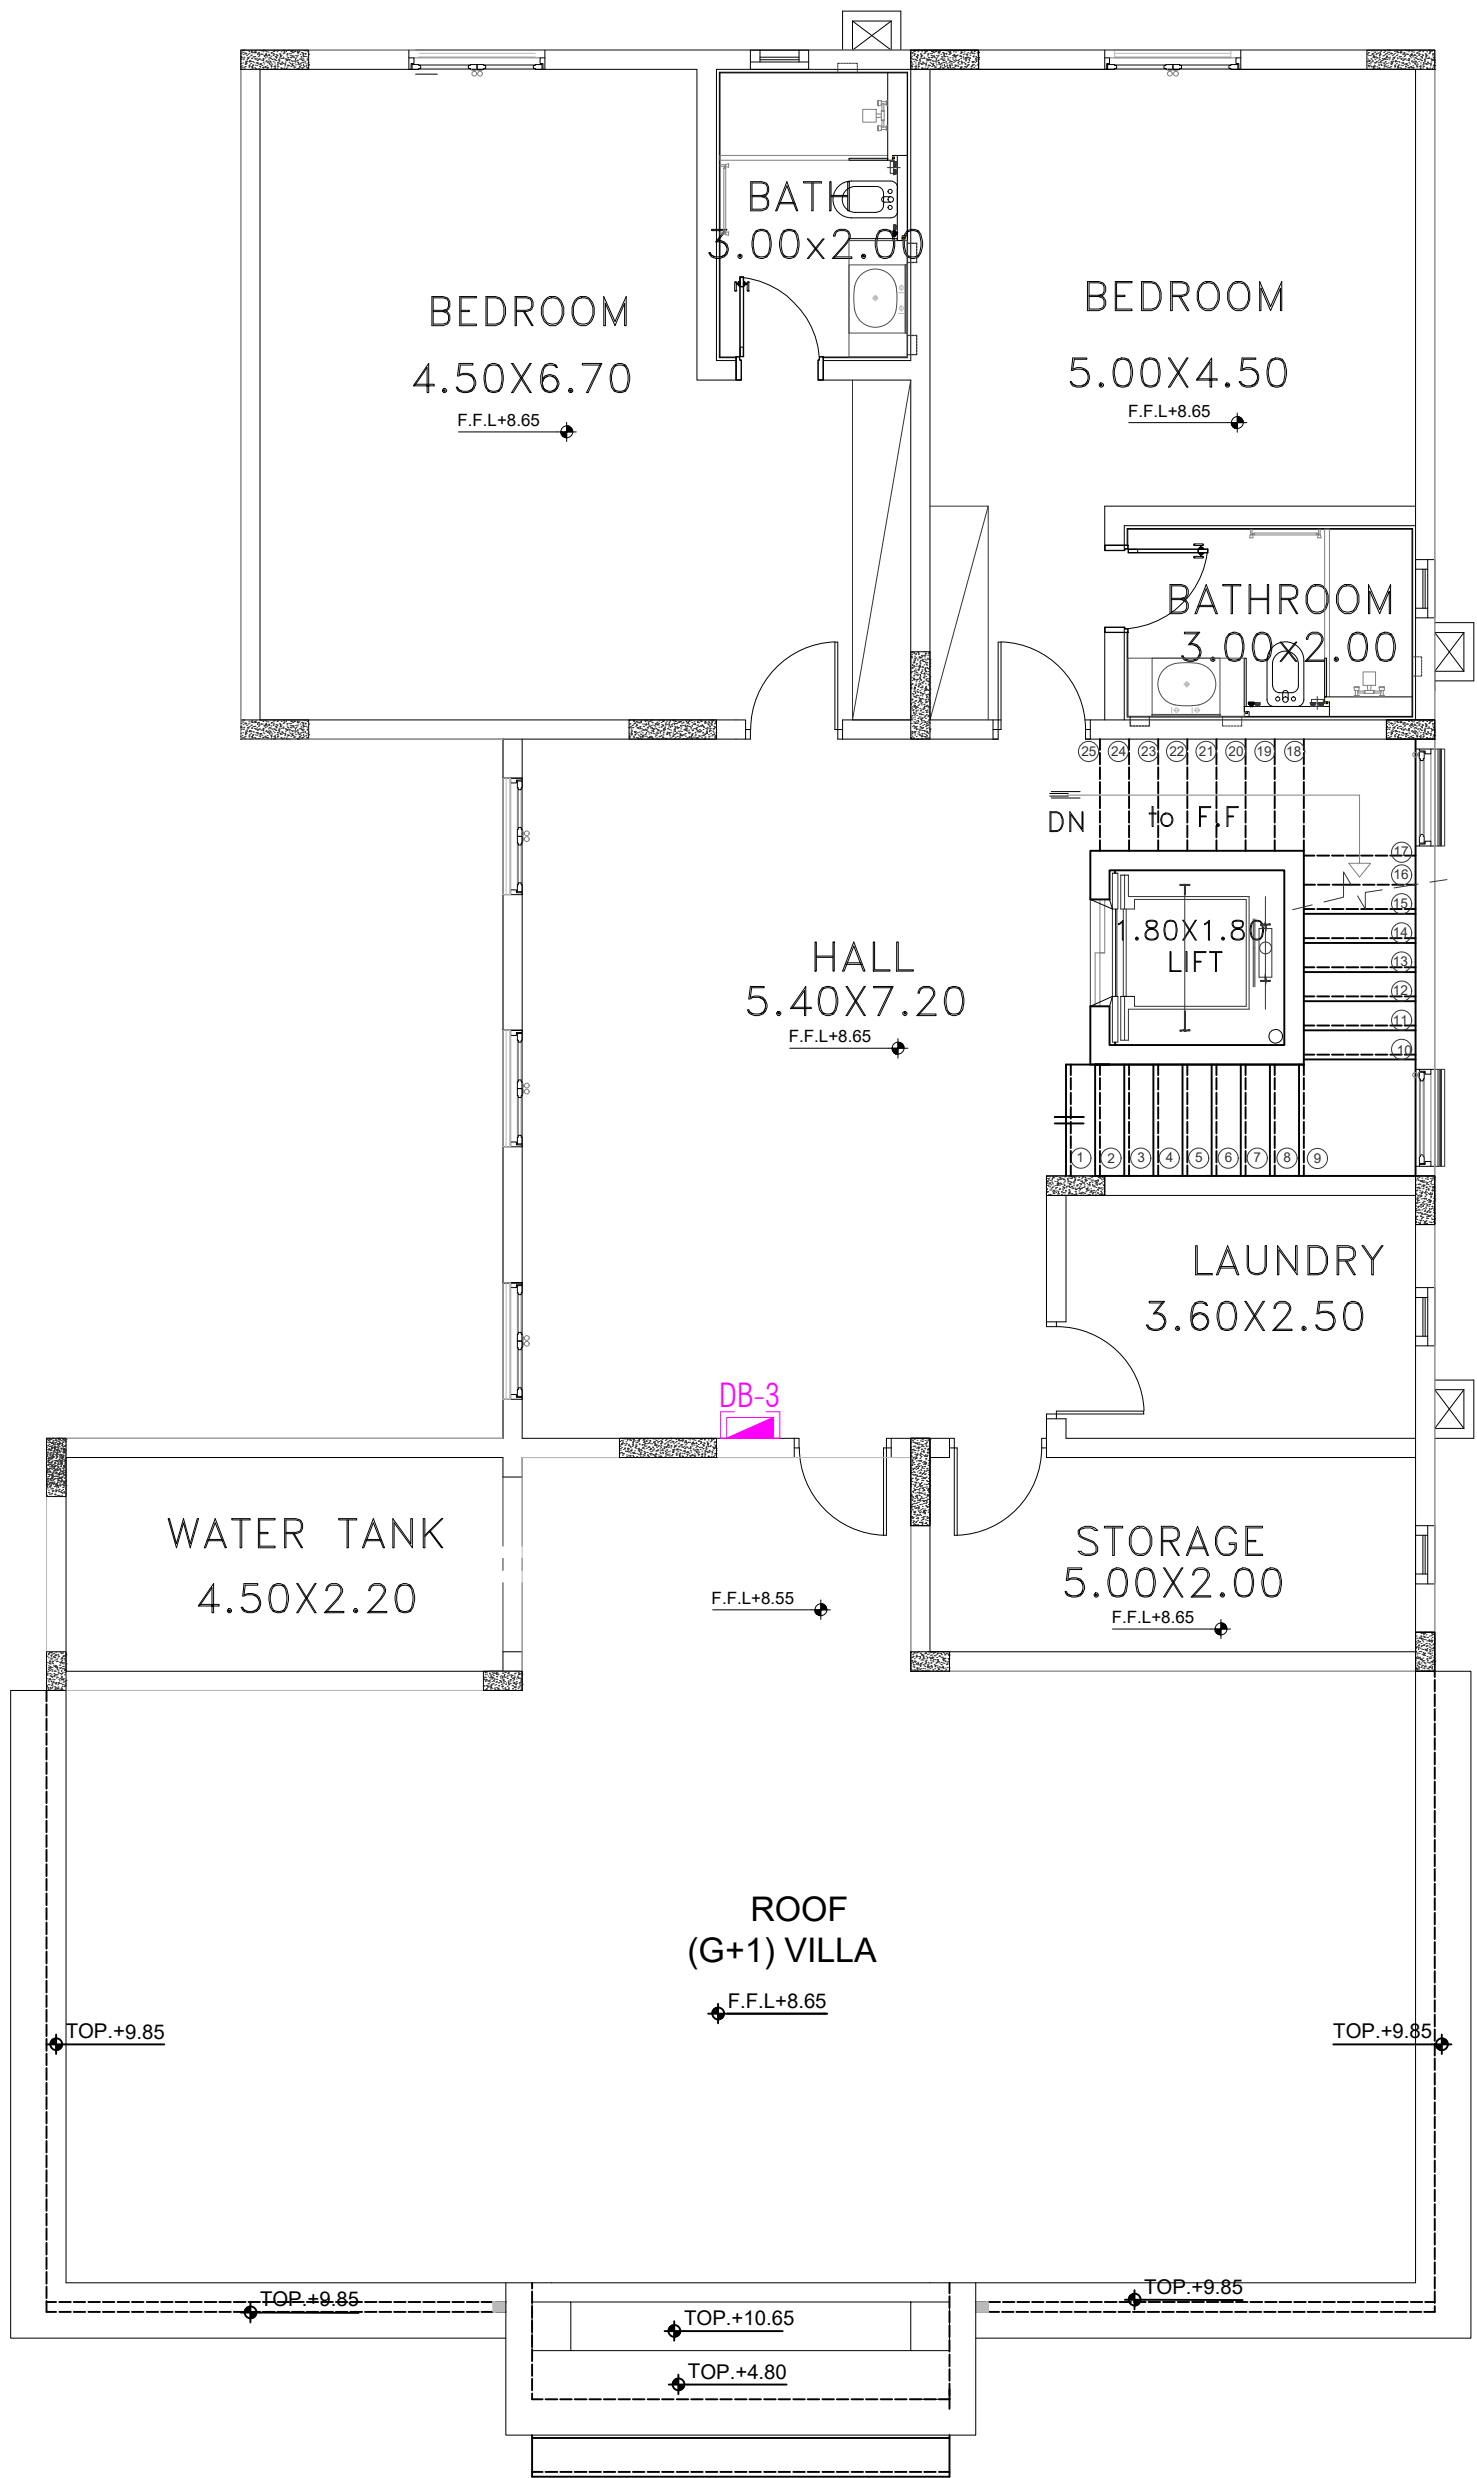


PENTHOUSE FLOOR PLAN

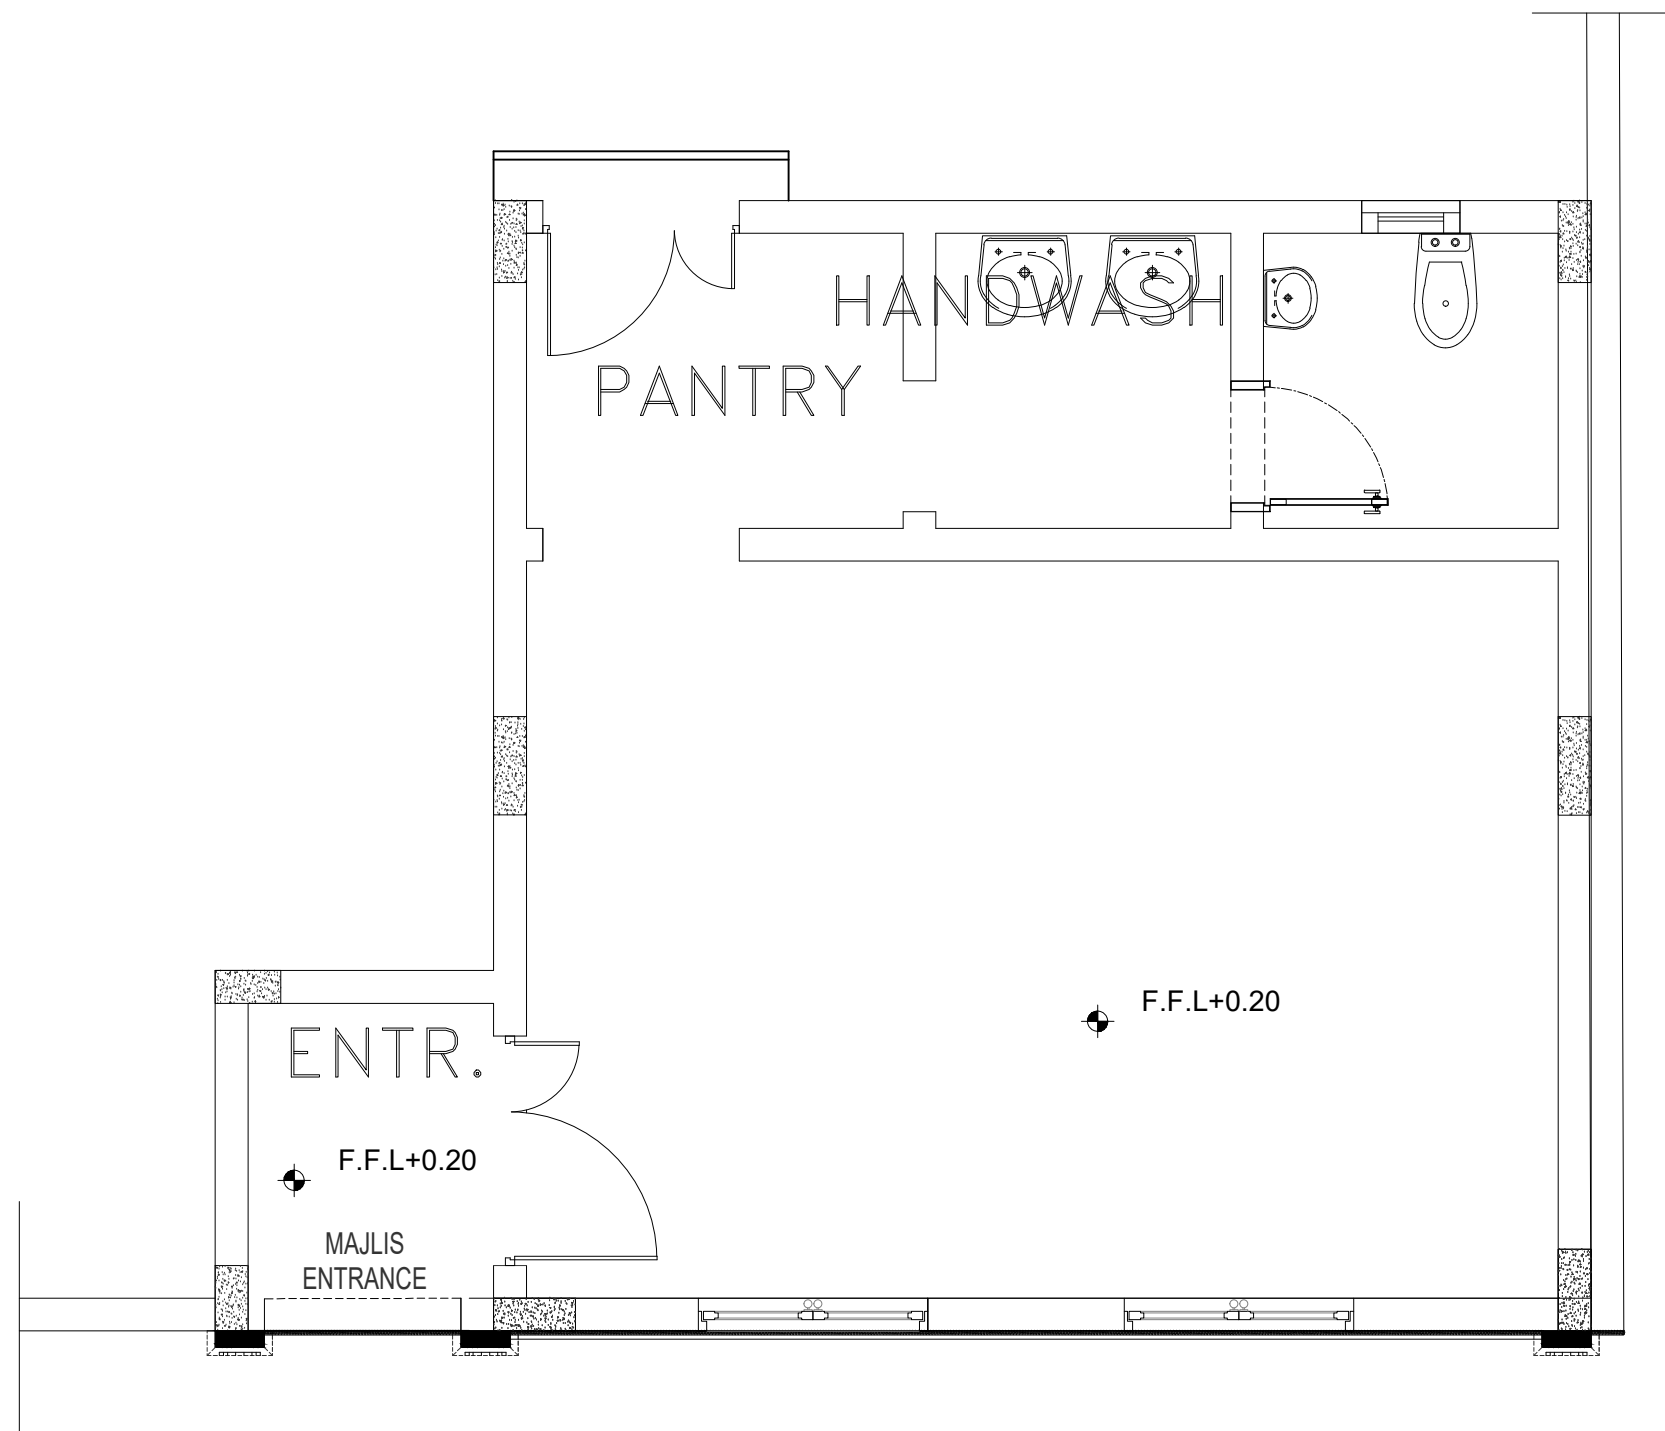

FROSTED GLASS AND IT DESERVES ENERGY, HEAT INSULATION AND TEMPERED DOUBLE GLASSSED FOR THE USE OF THE WATER PROOF& THIS WIMDOW IS A HORIZONTAL HINGE INSTALLED FROM THE BOTTOM AND OPENS UP OR DOWN WITH angle NOT EXCEED 25 H.L .W 1.20M

OUT MAJLIS PLAN

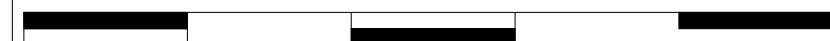

SCALE:1/100