


NEIGHBOUR

NEIGHBOUR


NEIGHBOUR

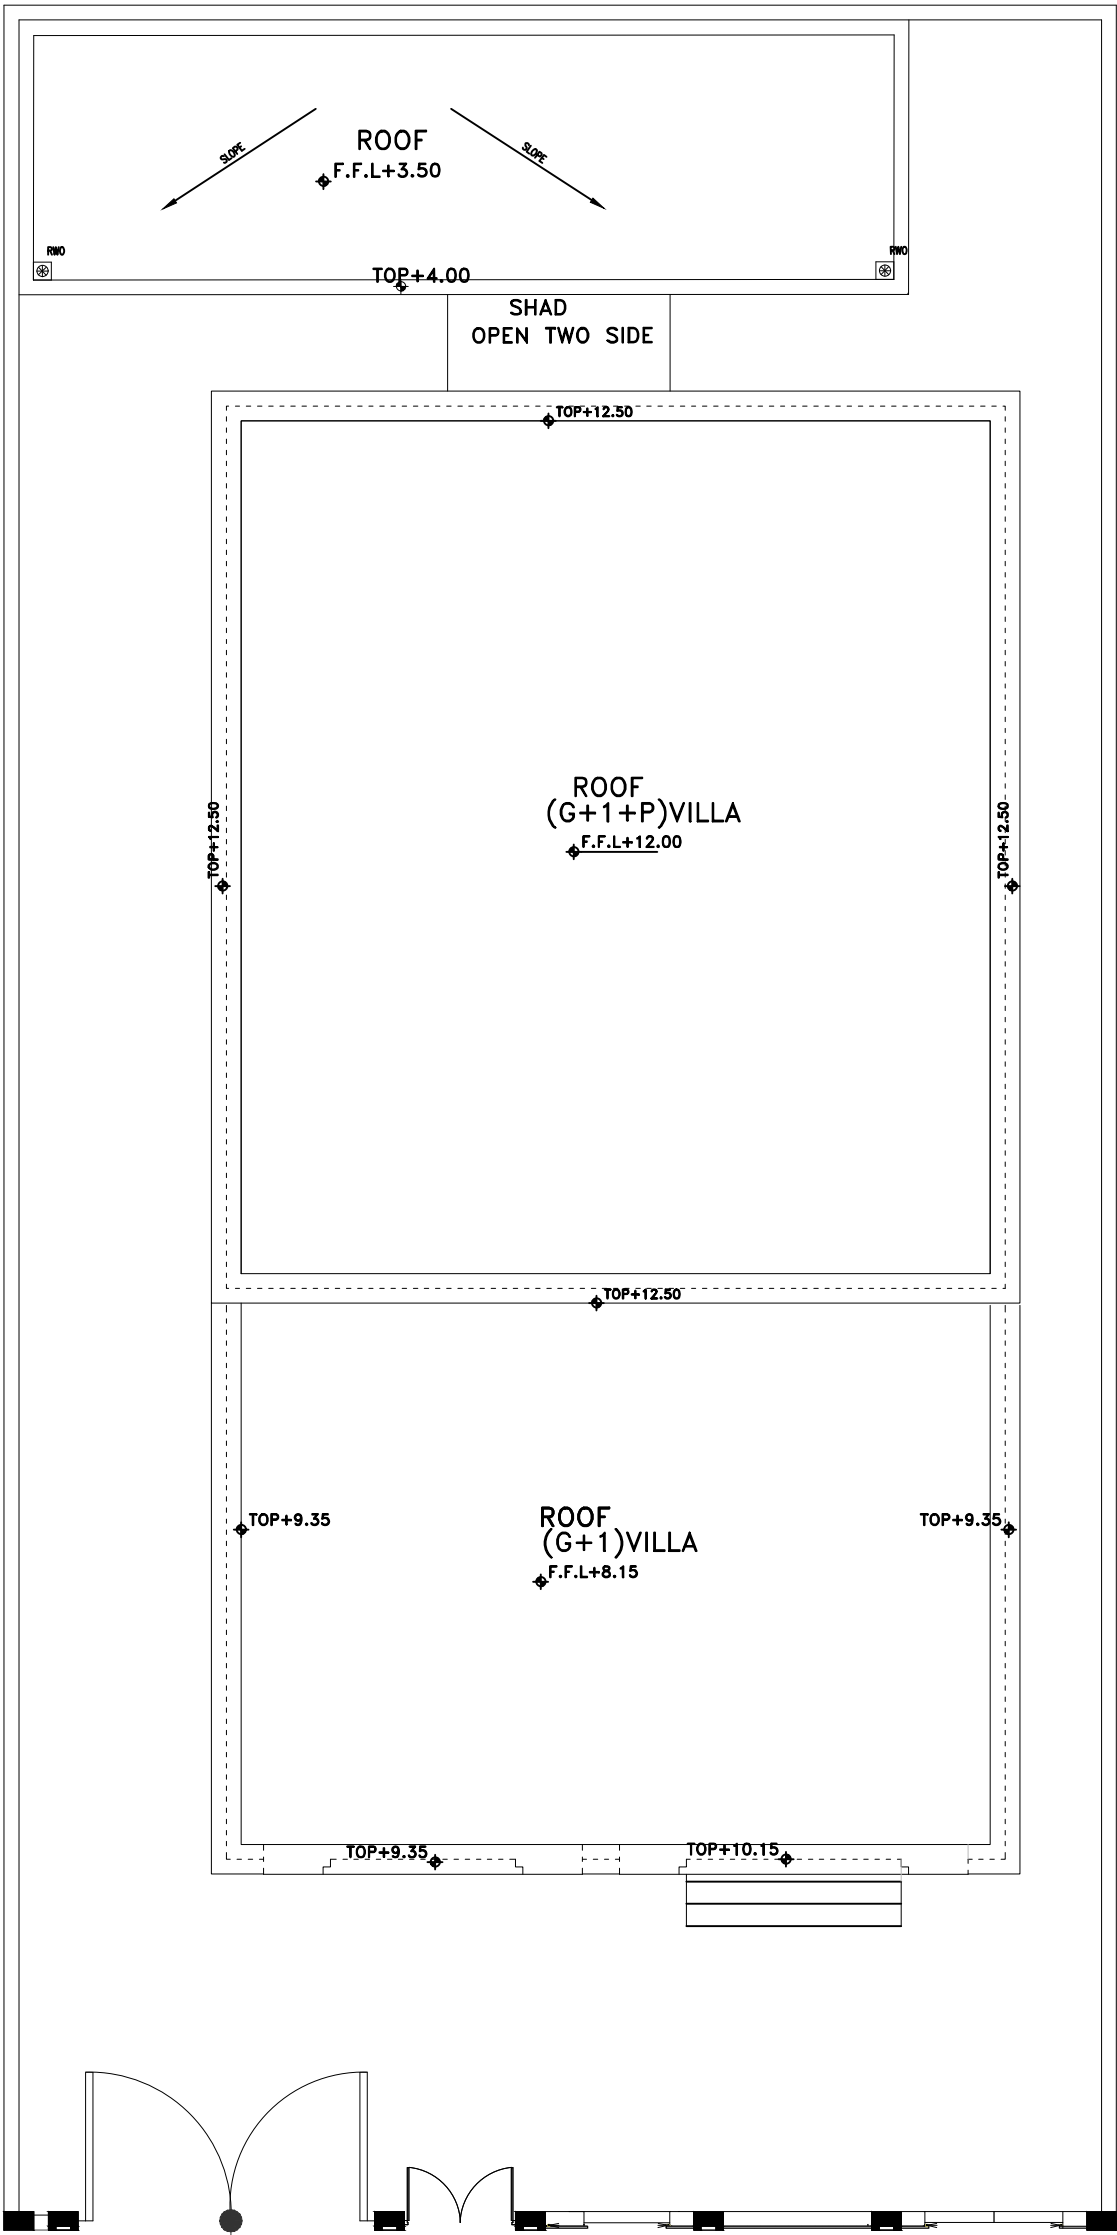

+15cm


ROAD

SITE PLAN
SECALE:1/100

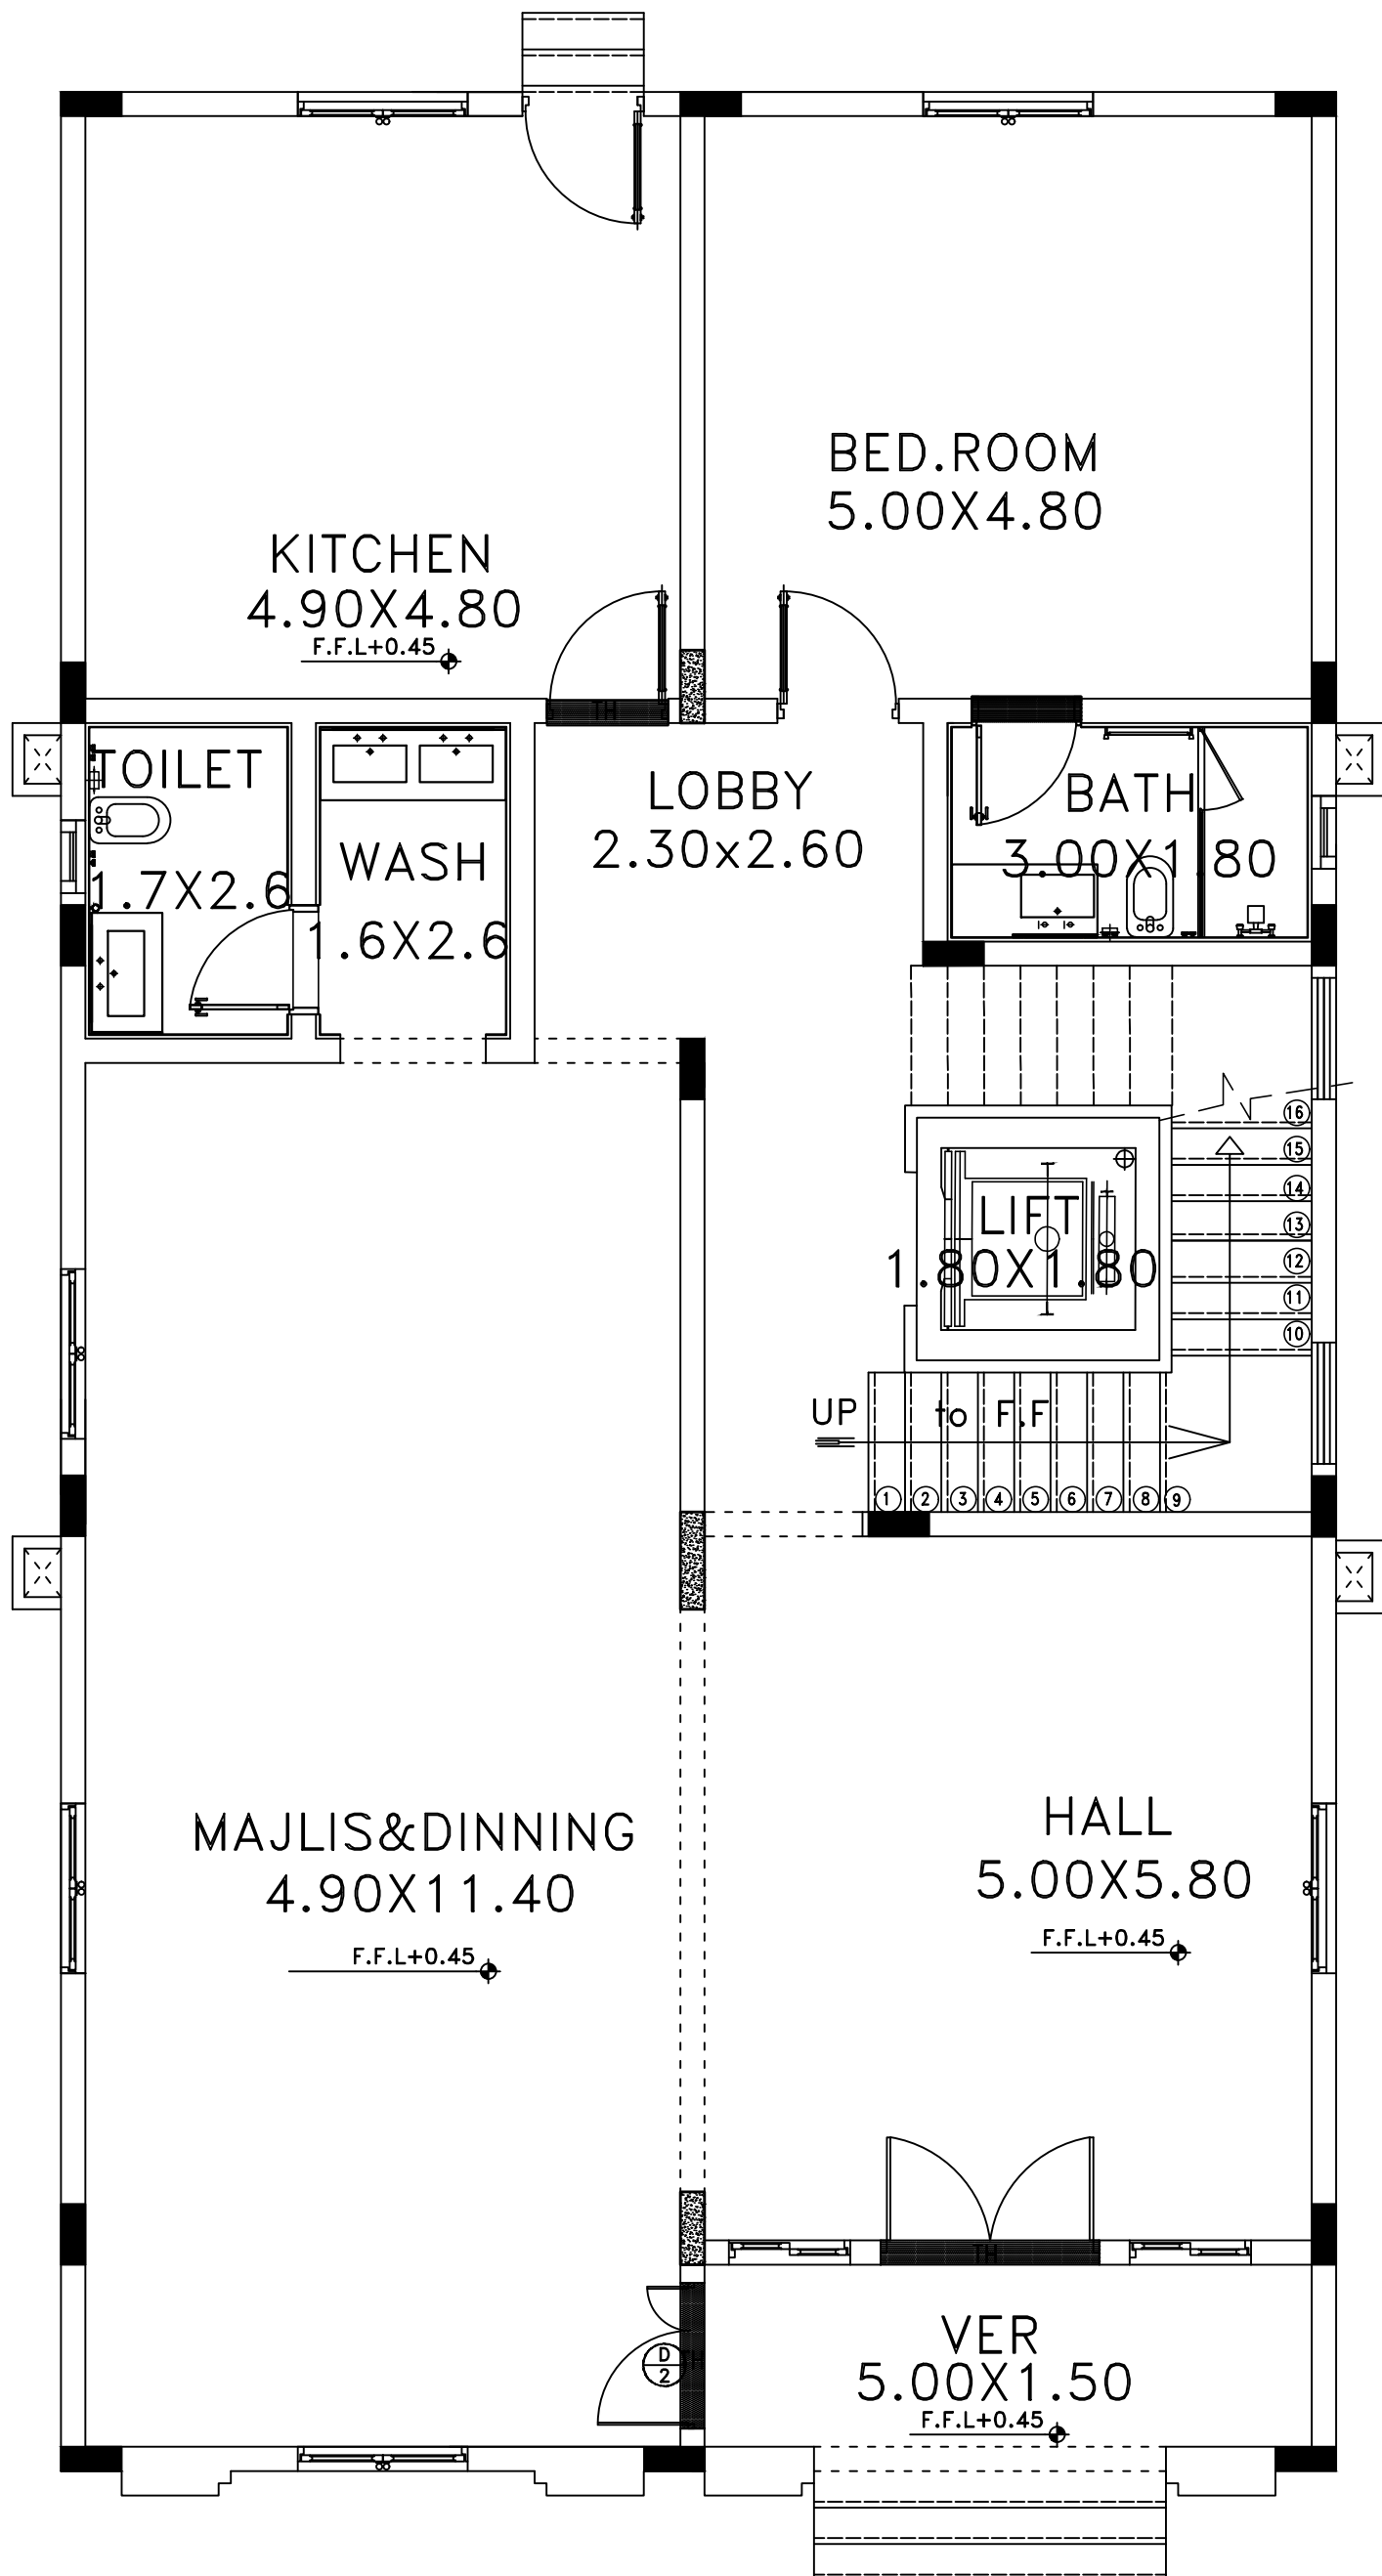


GROUND FLOOR PLAN

SECALE:1/100

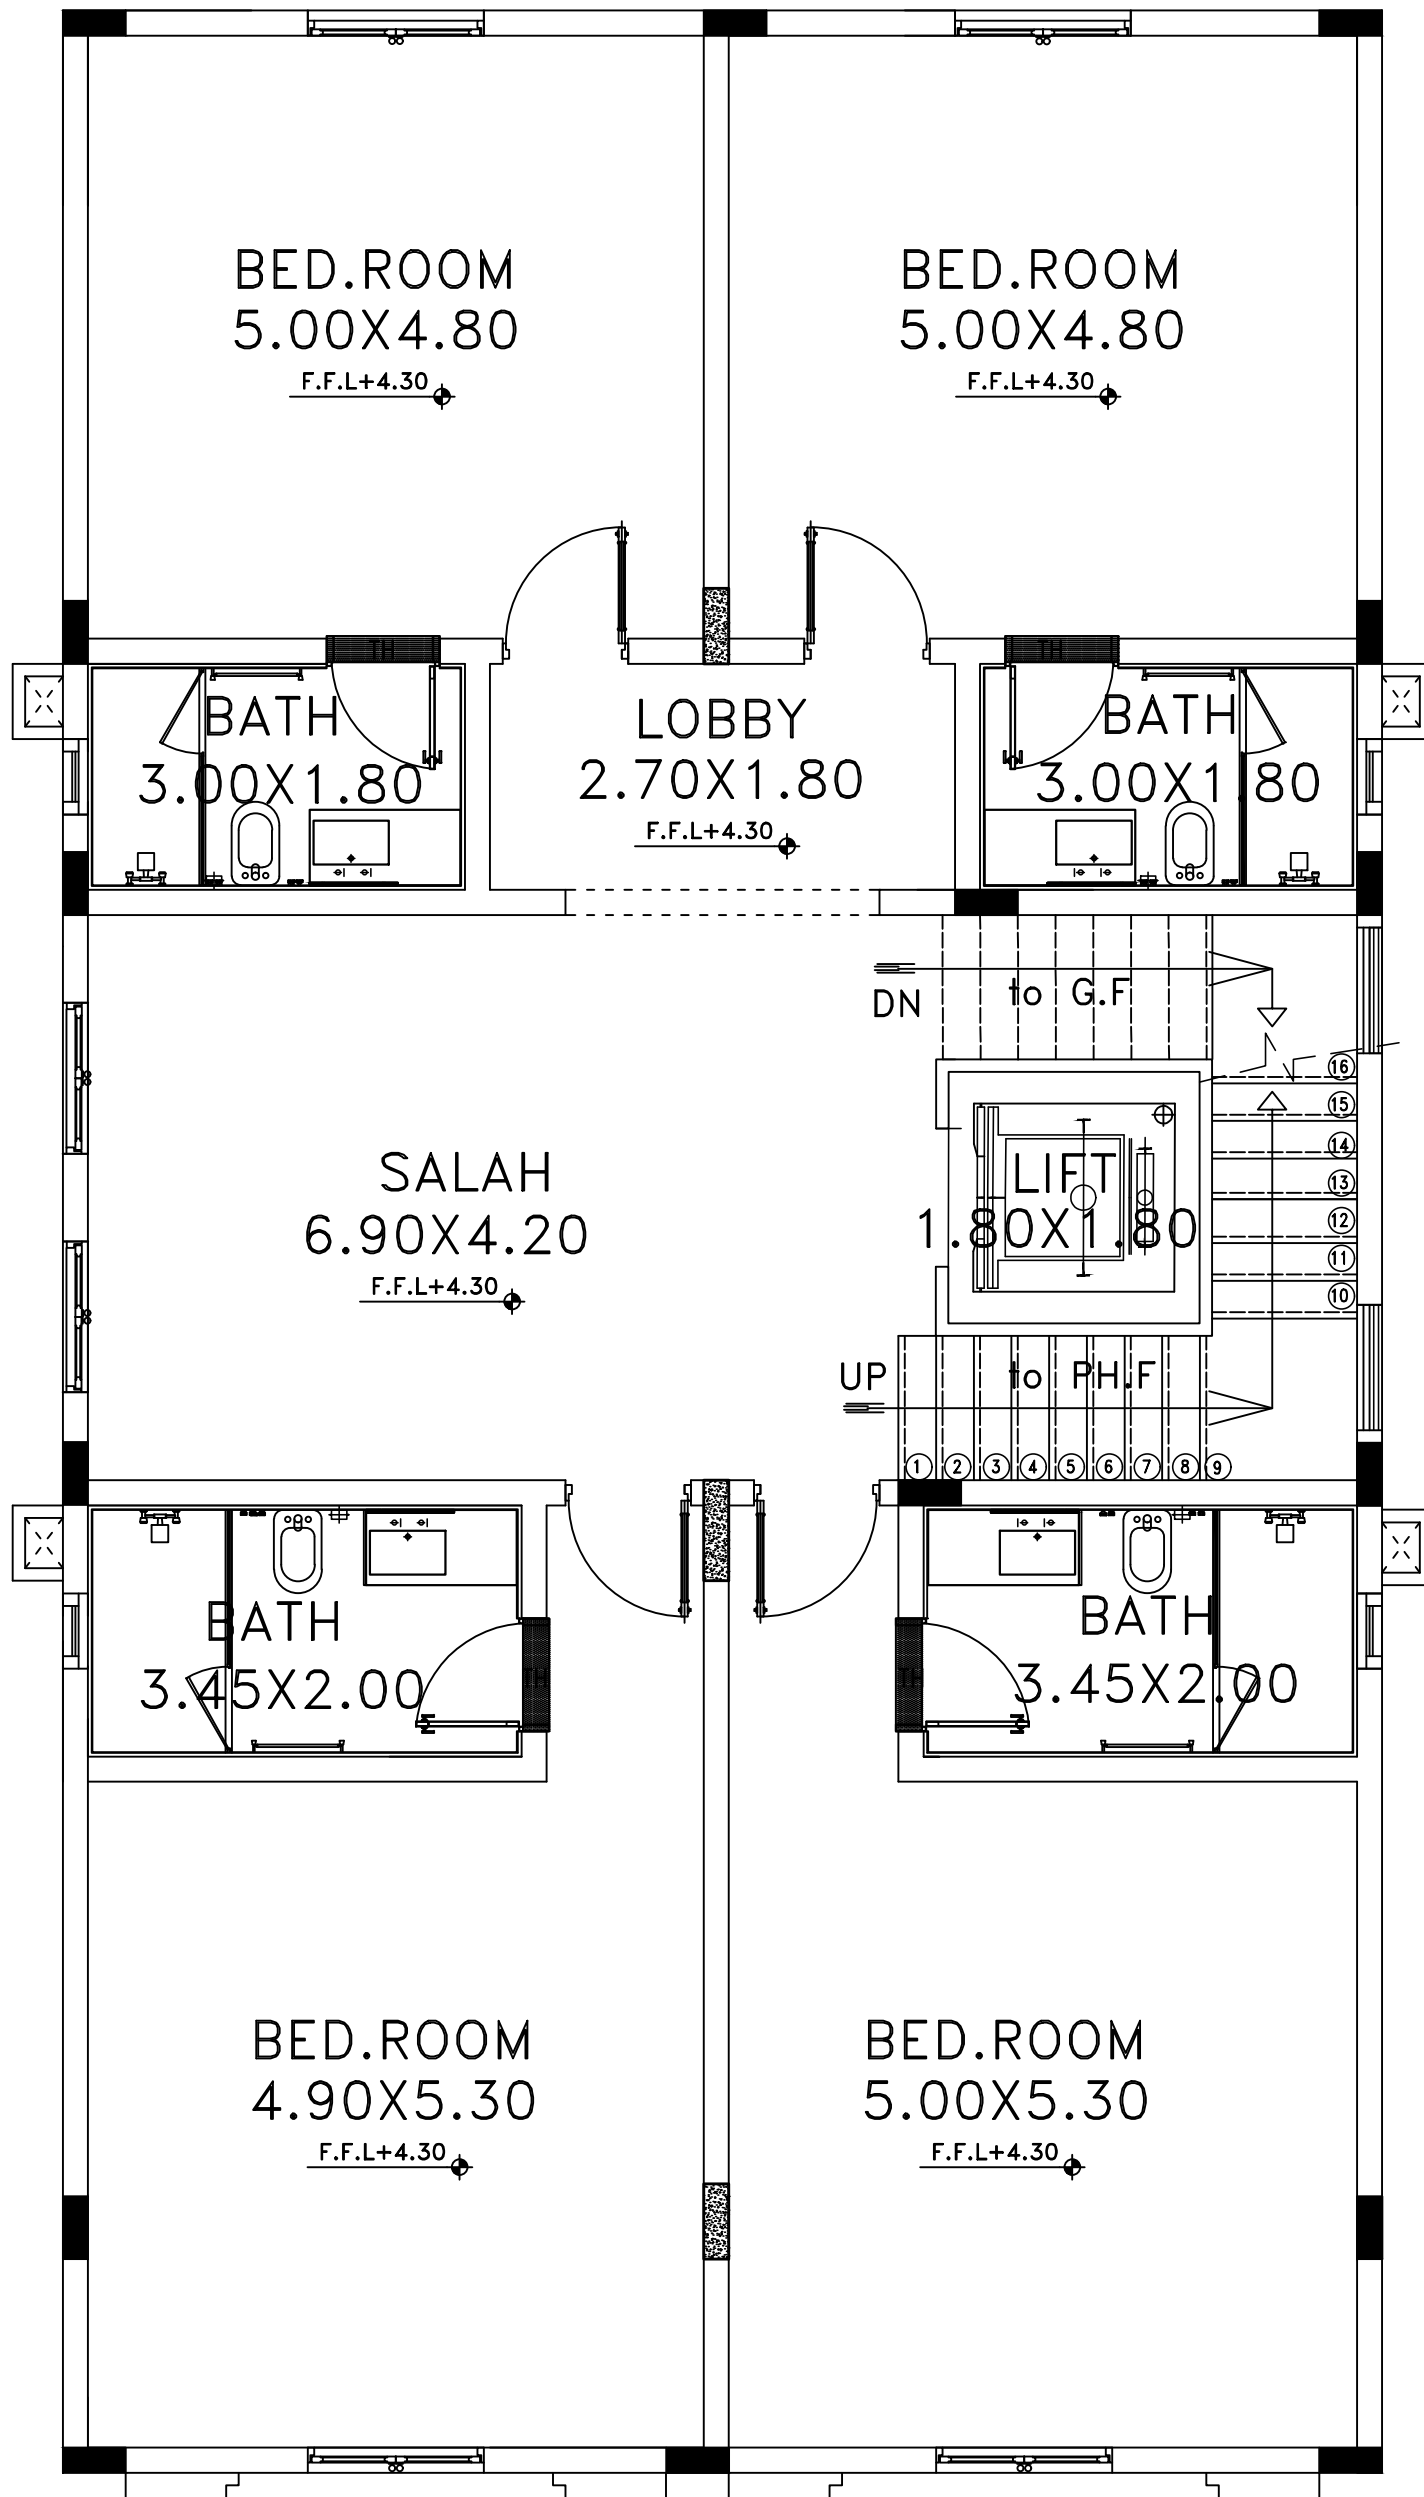

FIRST FLOOR PLAN

SECALE:1/100

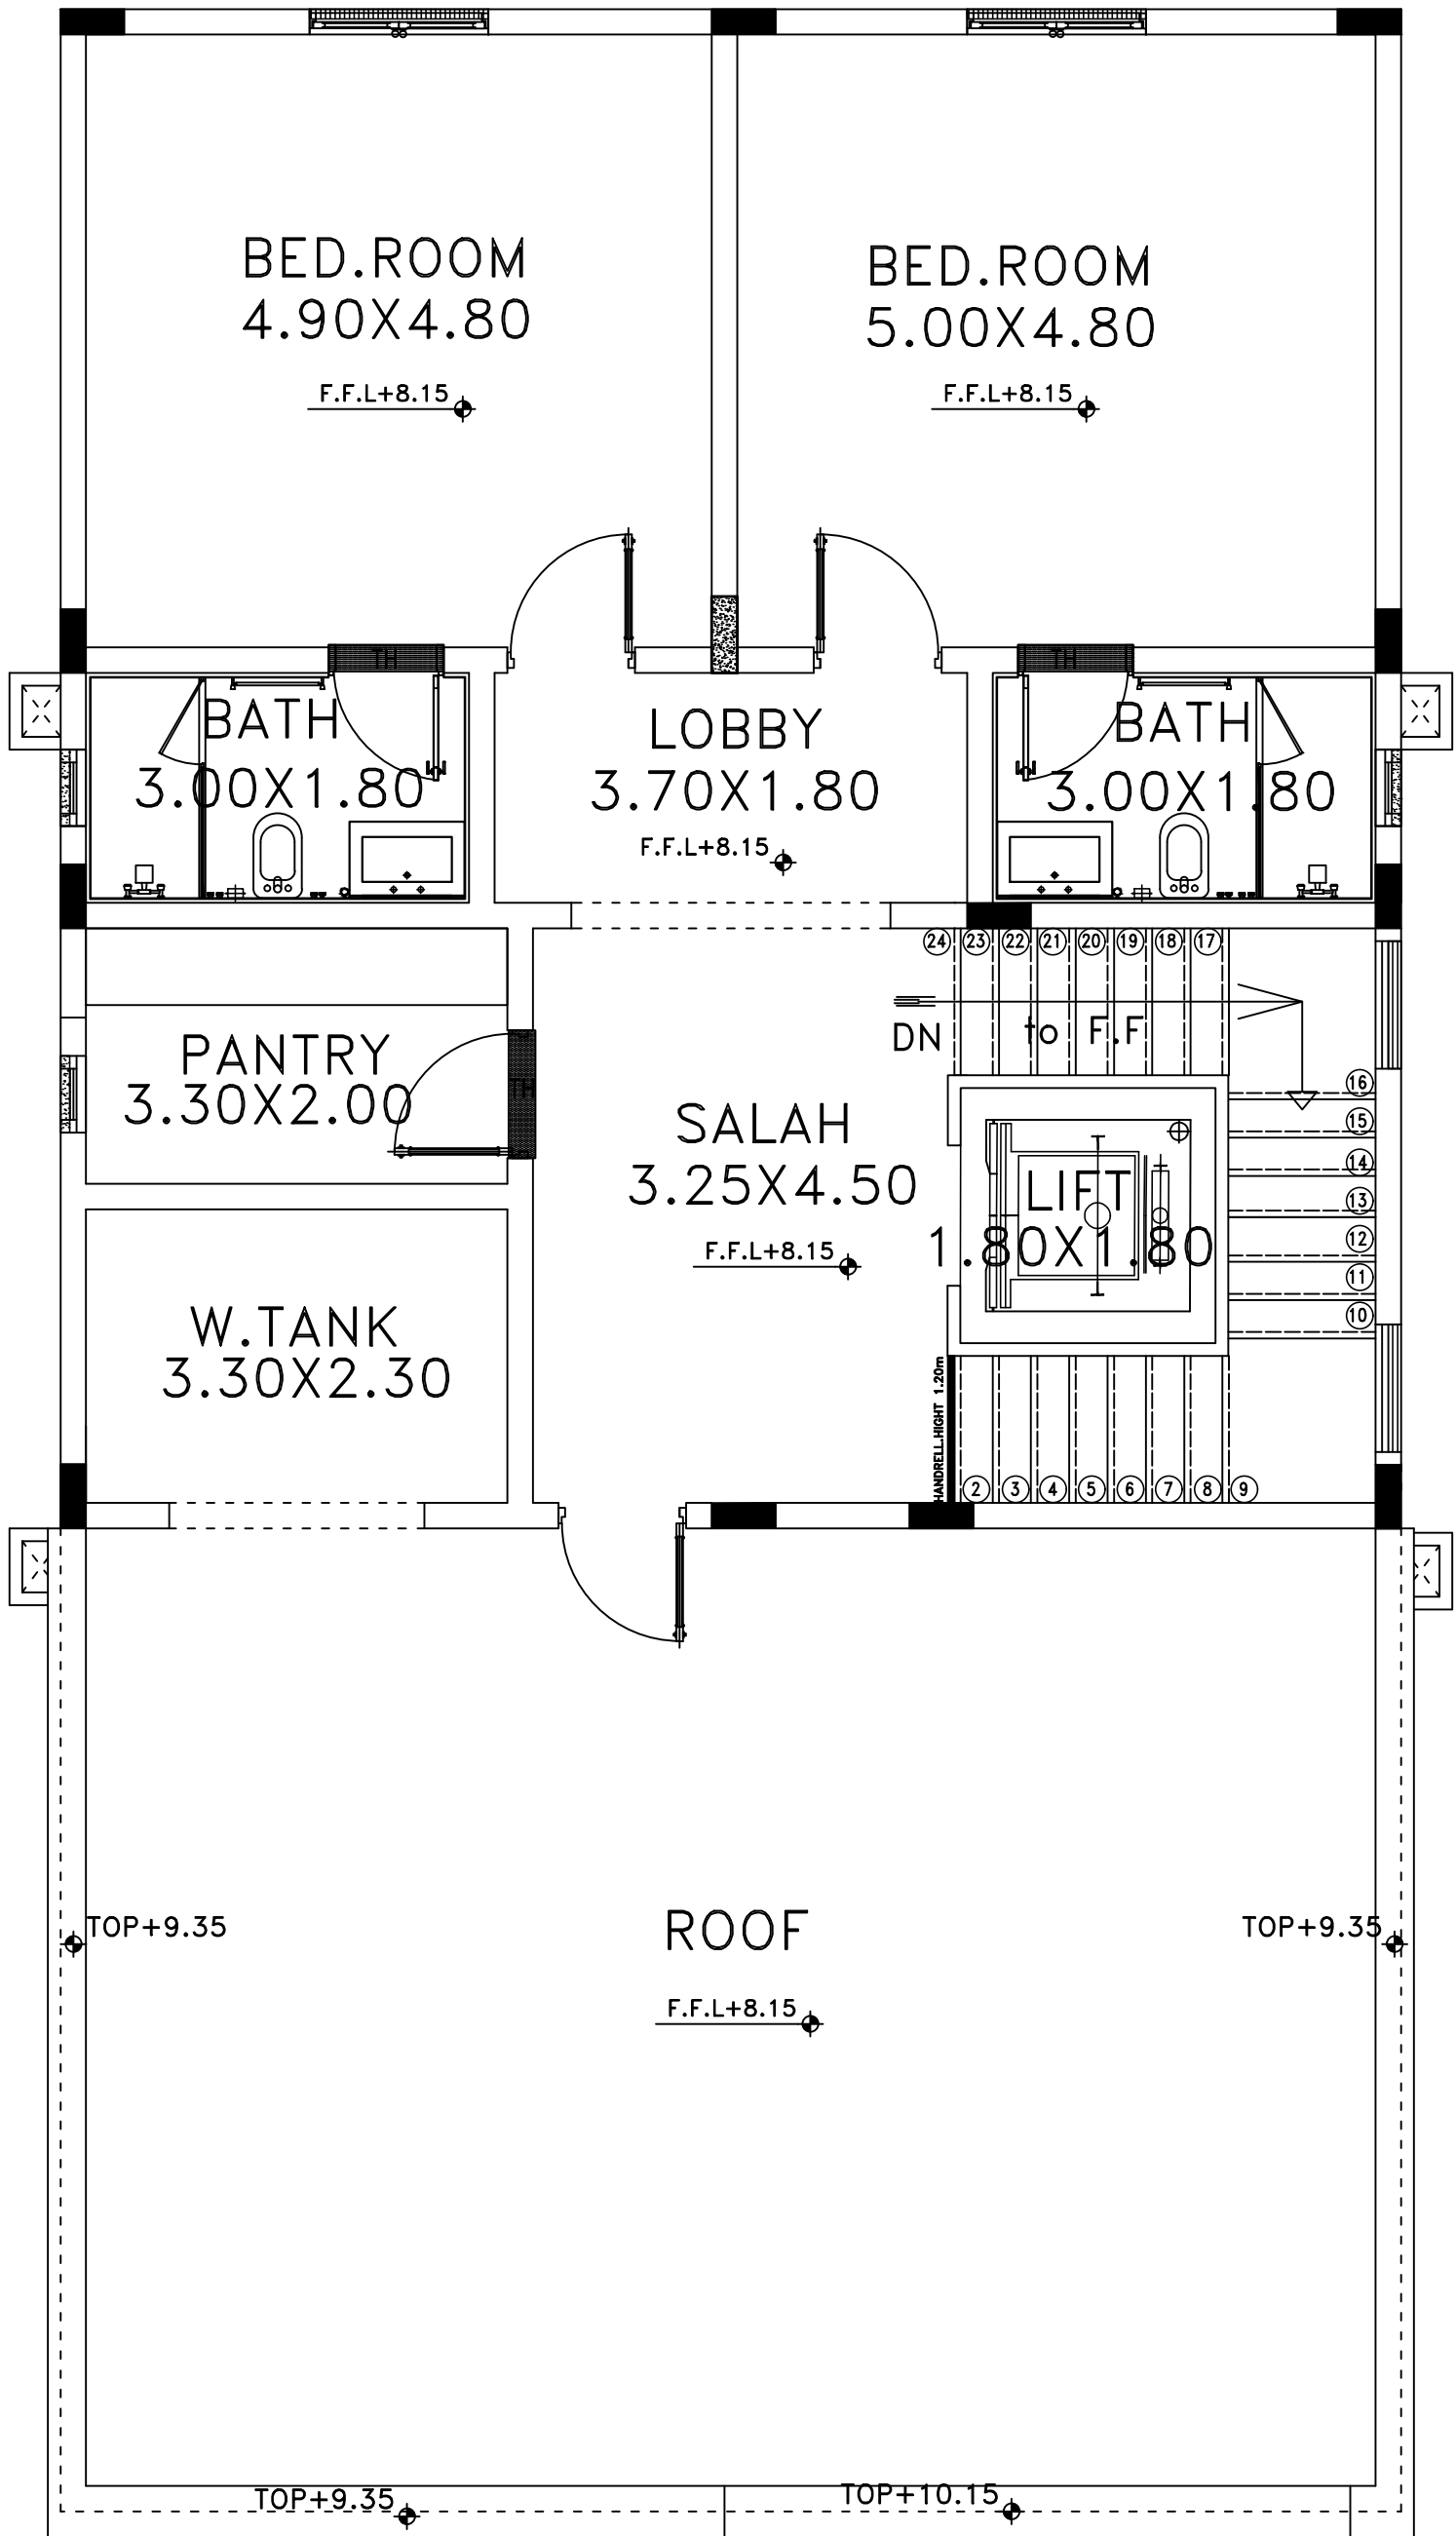

PEINTHOUSE FLOOR PLAN

SECALE:1/100