


The architectural site plan illustrates the layout of three roof areas and surrounding features. The plan includes the following details:


- Ancillary Building Roof:** Located at the top of the plan, this roof area has a central F.F.L. of +3.90 and perimeter TOP elevations of +4.00.
- Roof (G+1+P) Villa:** A large, rectangular roof area in the center with a central F.F.L. of +13.05. Its perimeter TOP elevations are +13.55 on the top and right sides, and +13.35 on the left and bottom sides.
- Roof (G+1) Villa:** Situated below the main villa roof, this area has a central F.F.L. of +8.85. Its perimeter TOP elevations are +10.35 on the left and right sides, and +10.50 on the bottom side.
- Roof Out Majlis:** A small roof area at the bottom left with an F.F.L. of +4.00 and a TOP elevation of +4.50.
- Parking:** A triangular parking area is located to the right of the main villa roof.
- Road:** A road labeled "12,551 QND ROAD" is at the bottom of the plan, with a G.L. of +0.00.
- Elevation Markers:** Numerous TOP and F.F.L. markers are distributed throughout the plan to indicate specific levels.

NEIGHBOUR

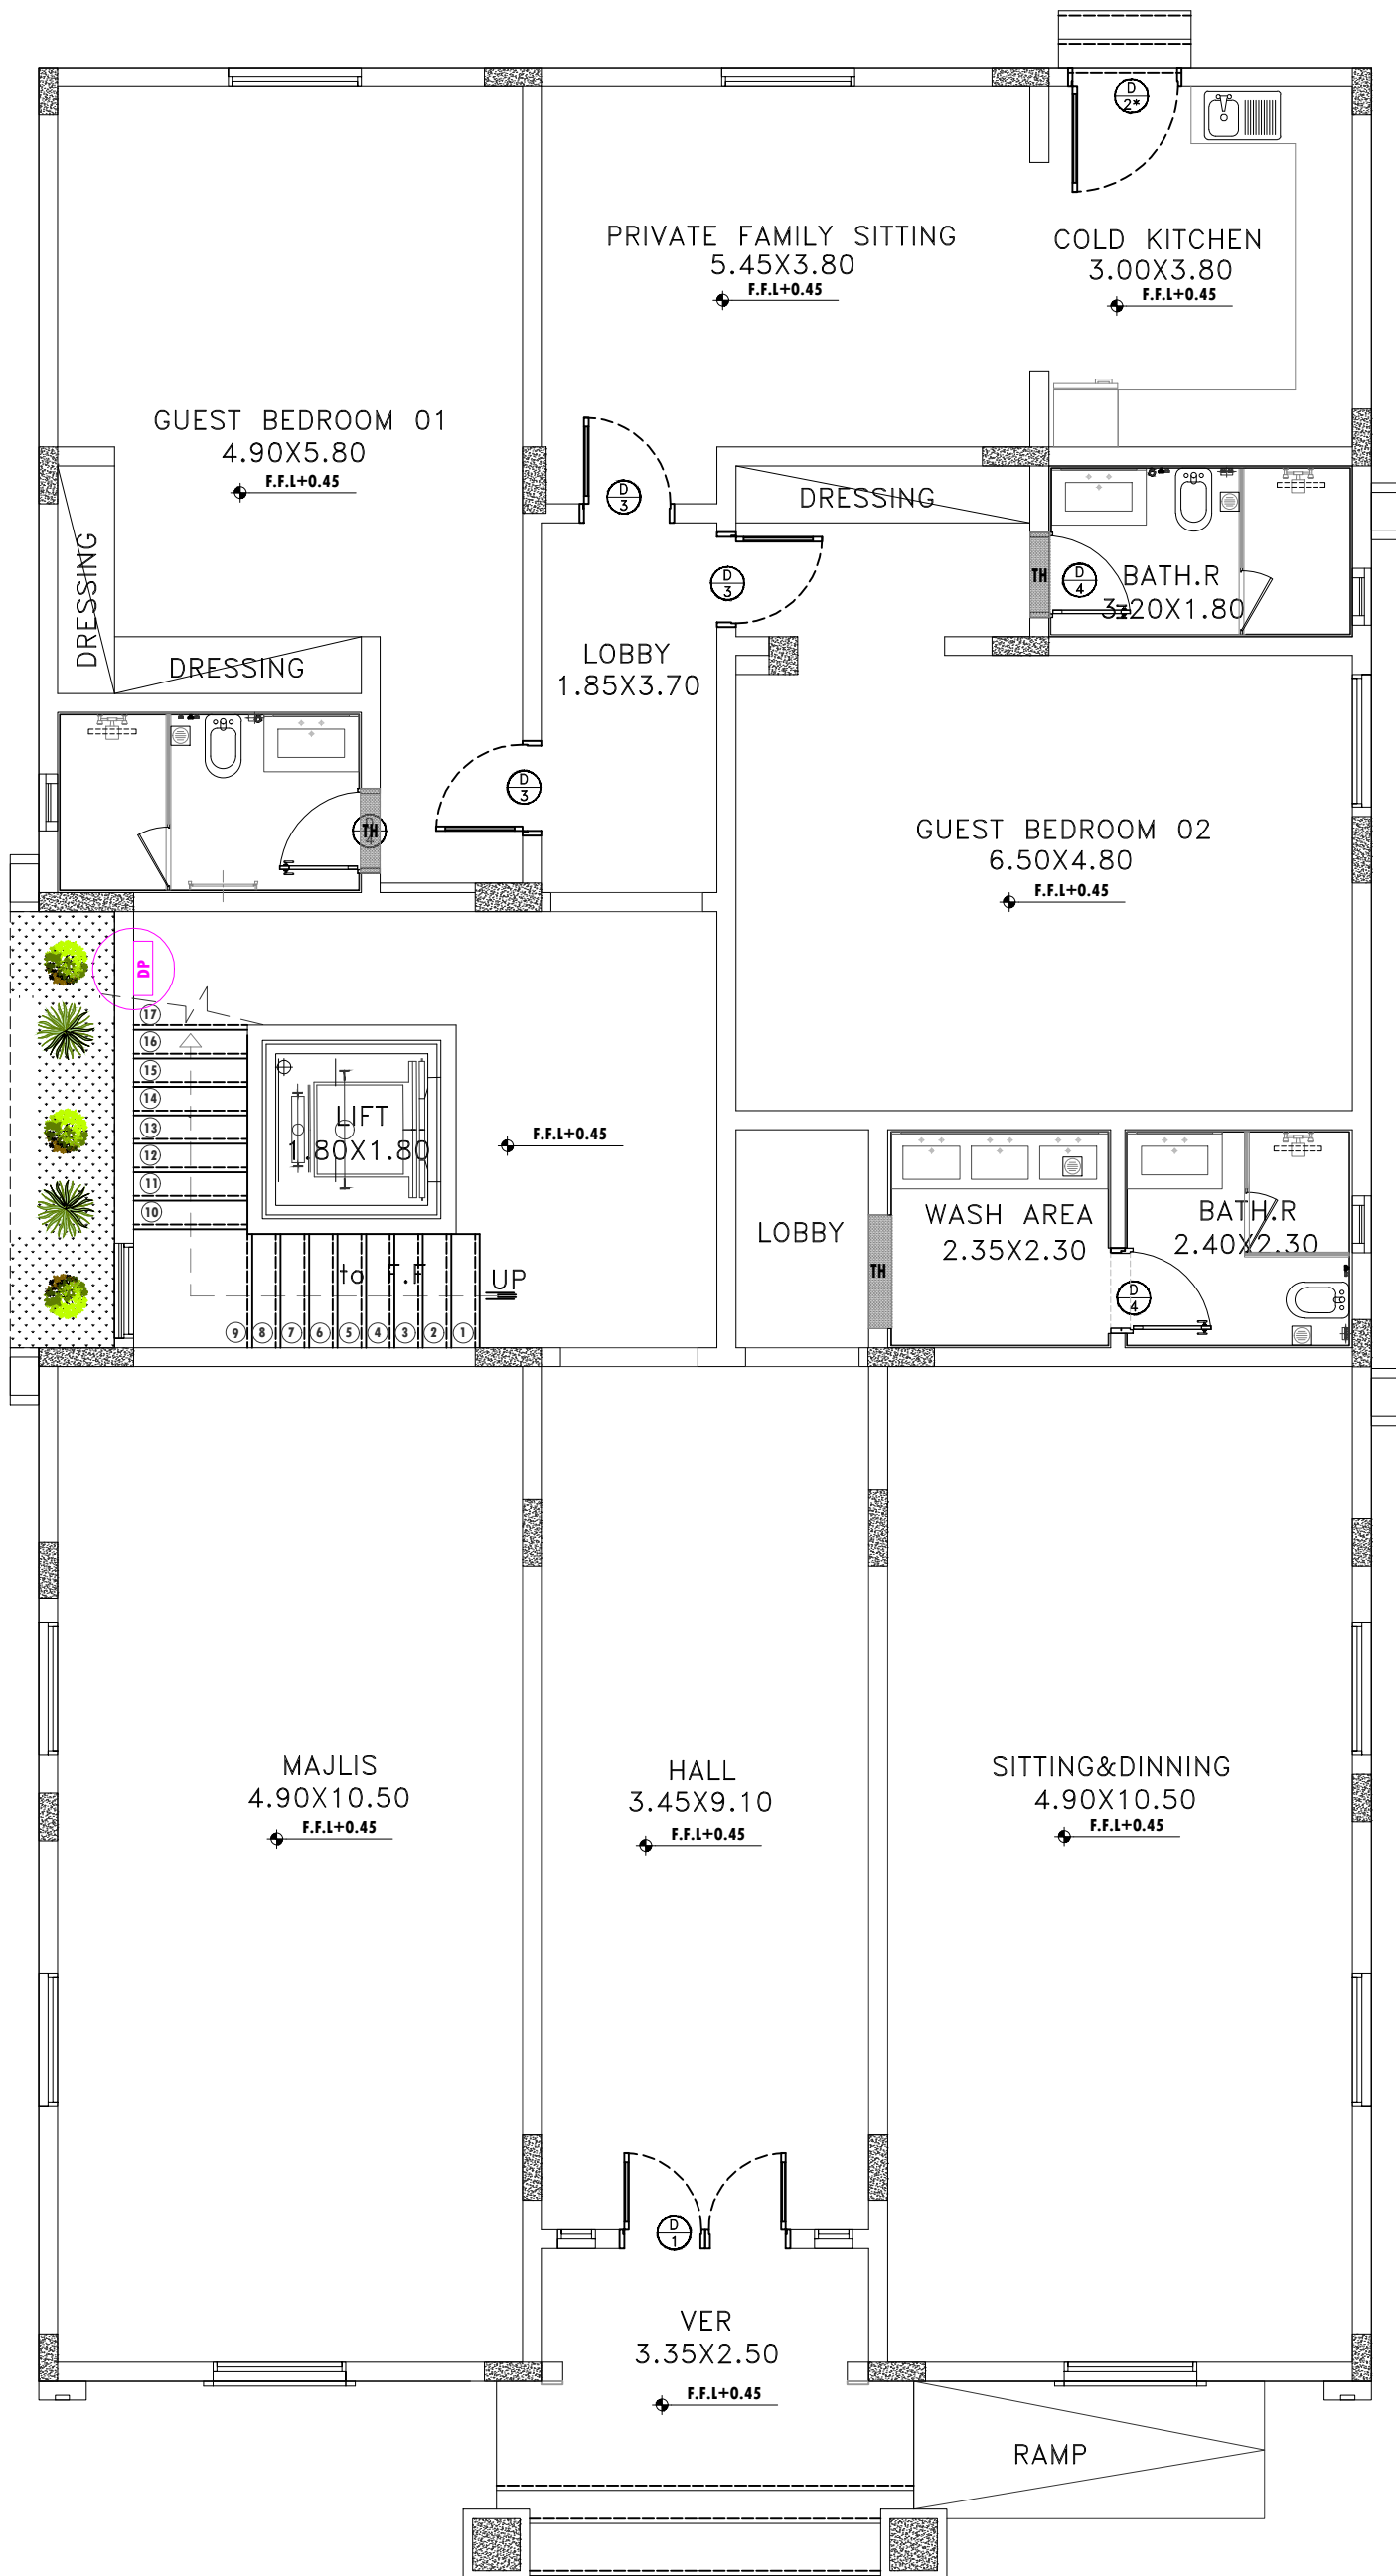


GROUND FLOOR PLAN


SECALE:1/100

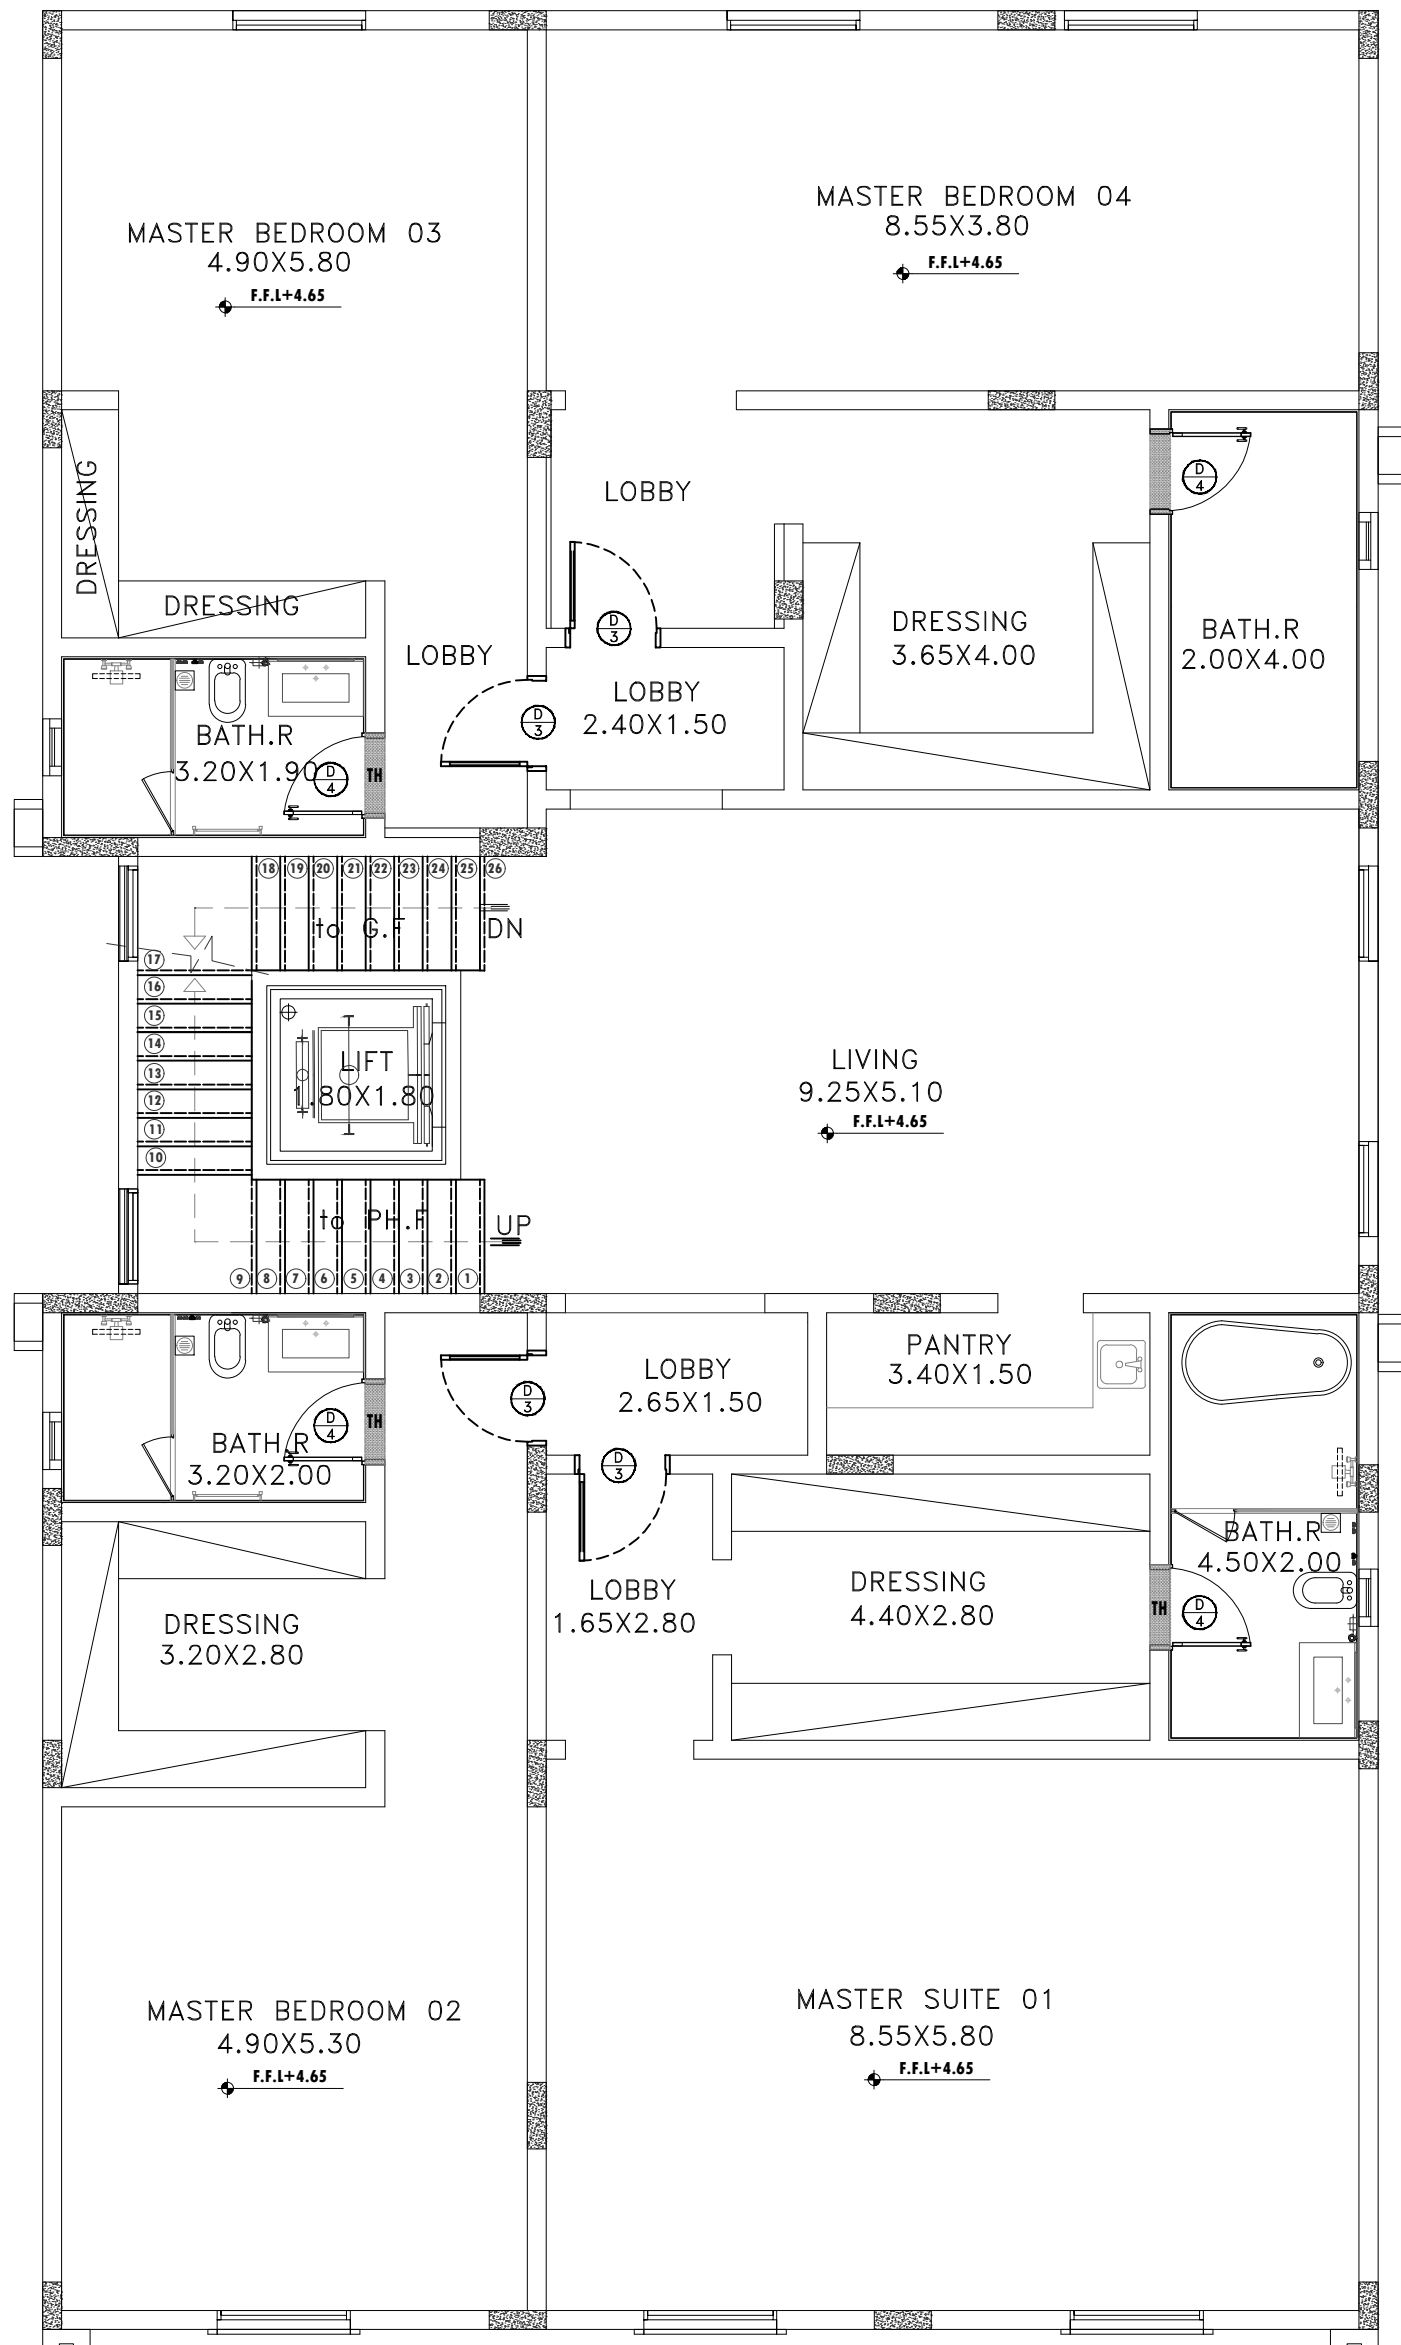

FIRST FLOOR PLAN
SECALE:1/100

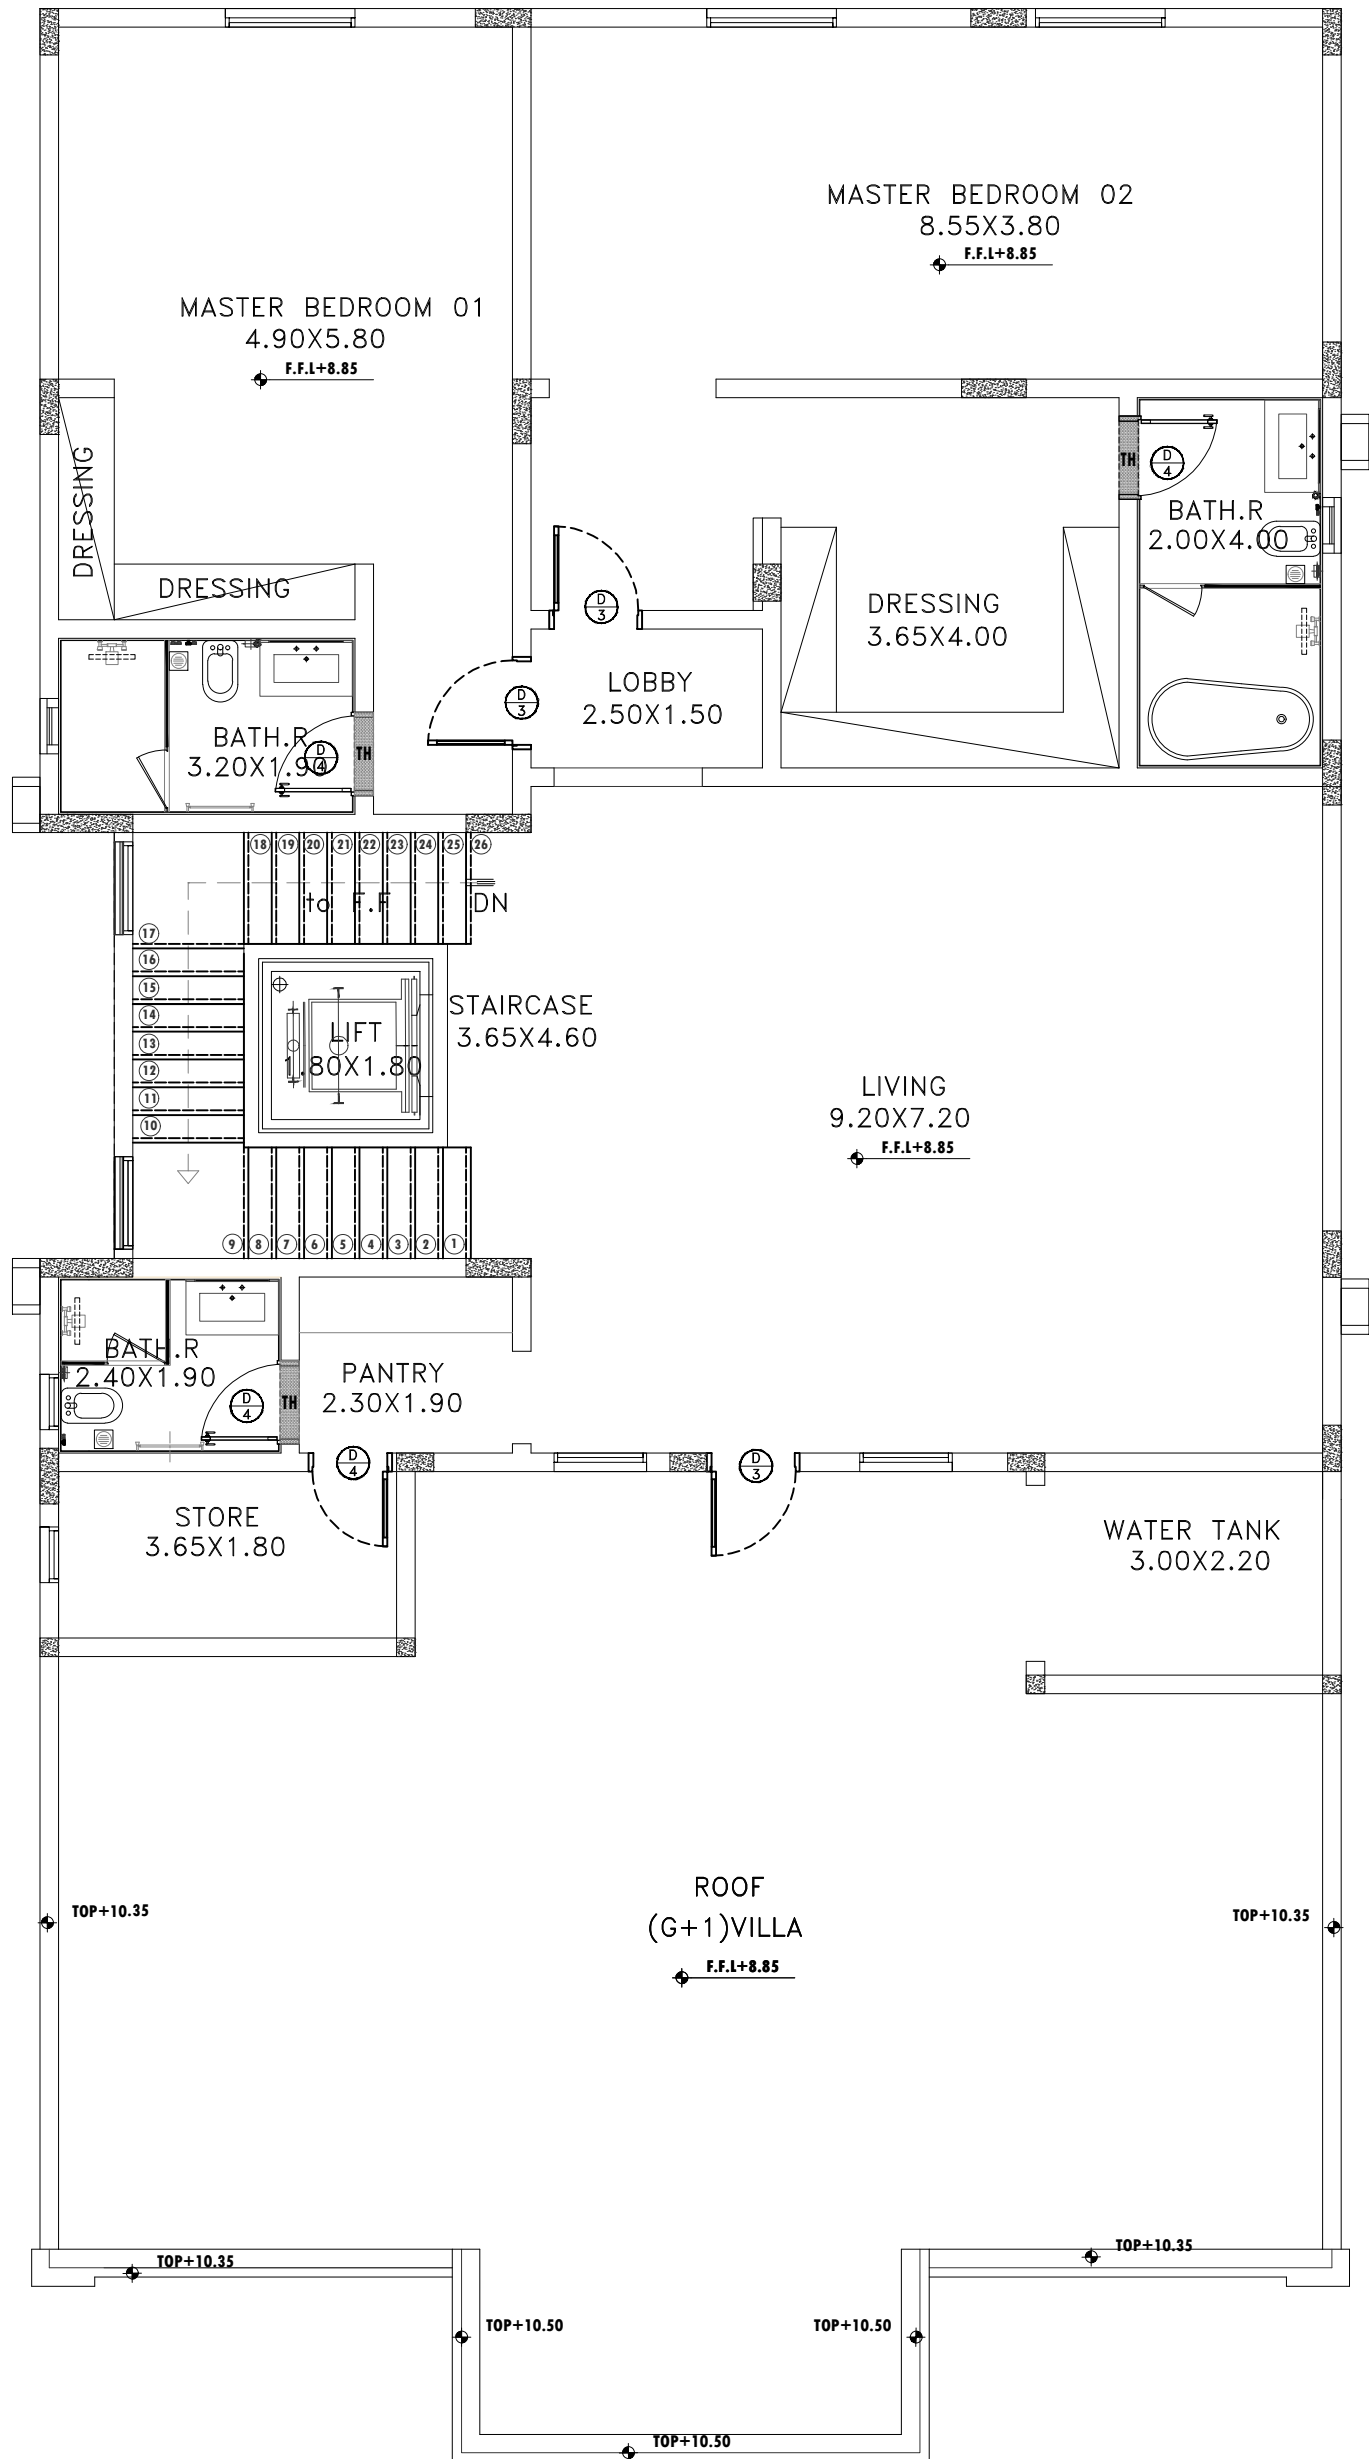

ROOF FLOOR PLAN
SECALE:1/100

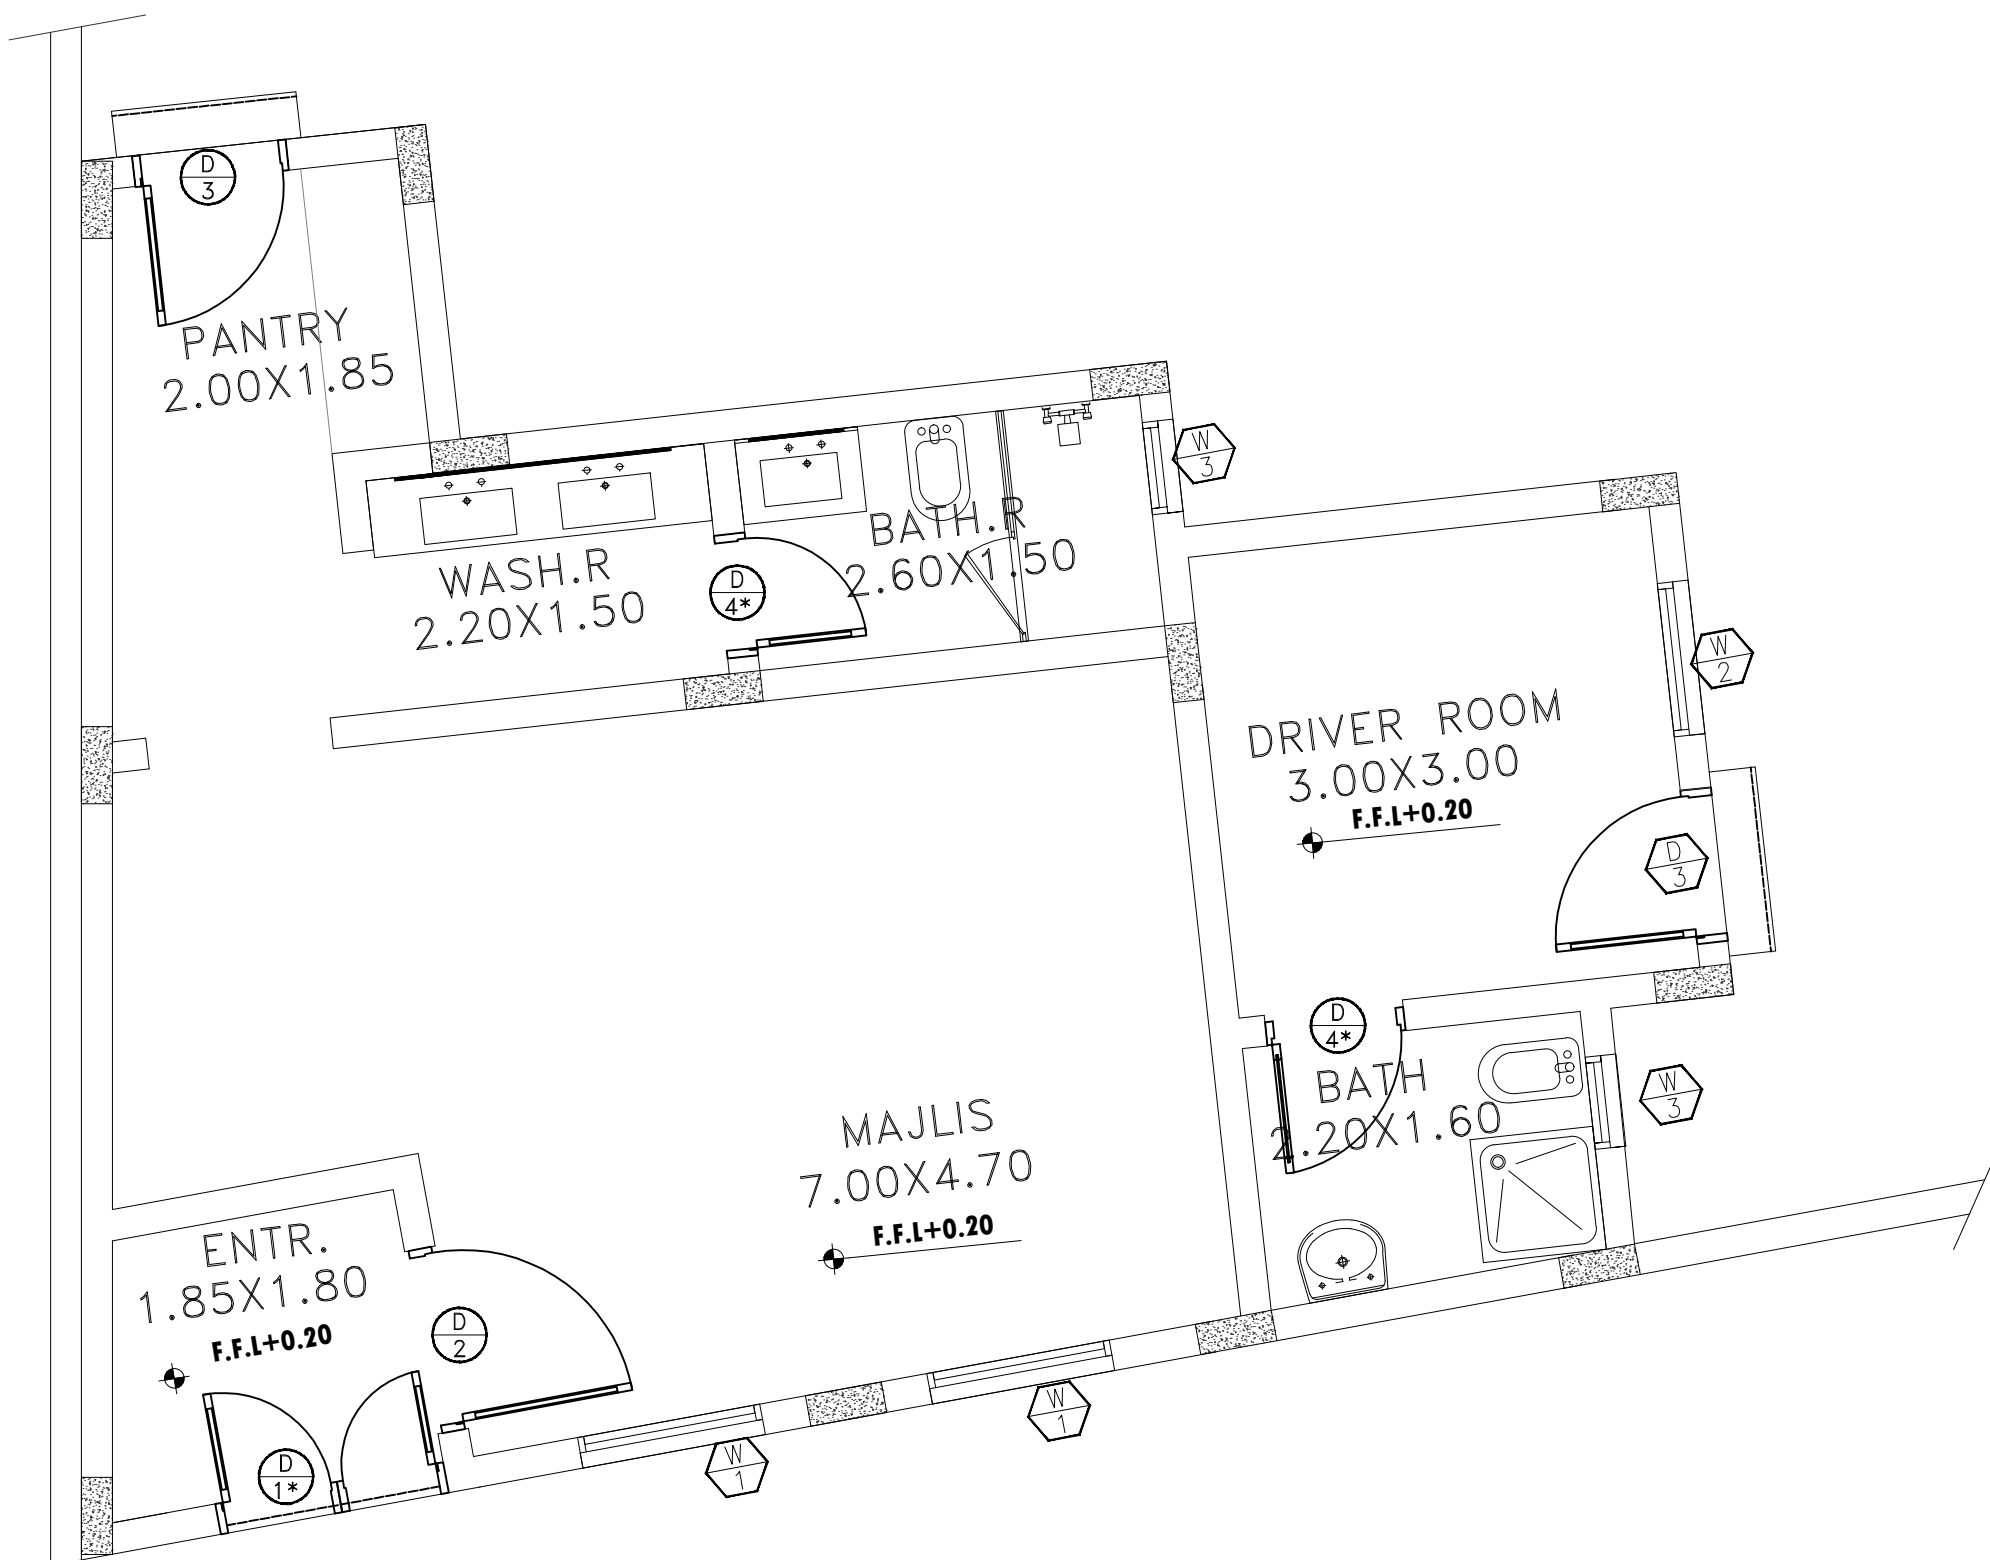

OUT MAJLIS PLAN
SCALE:1/100