


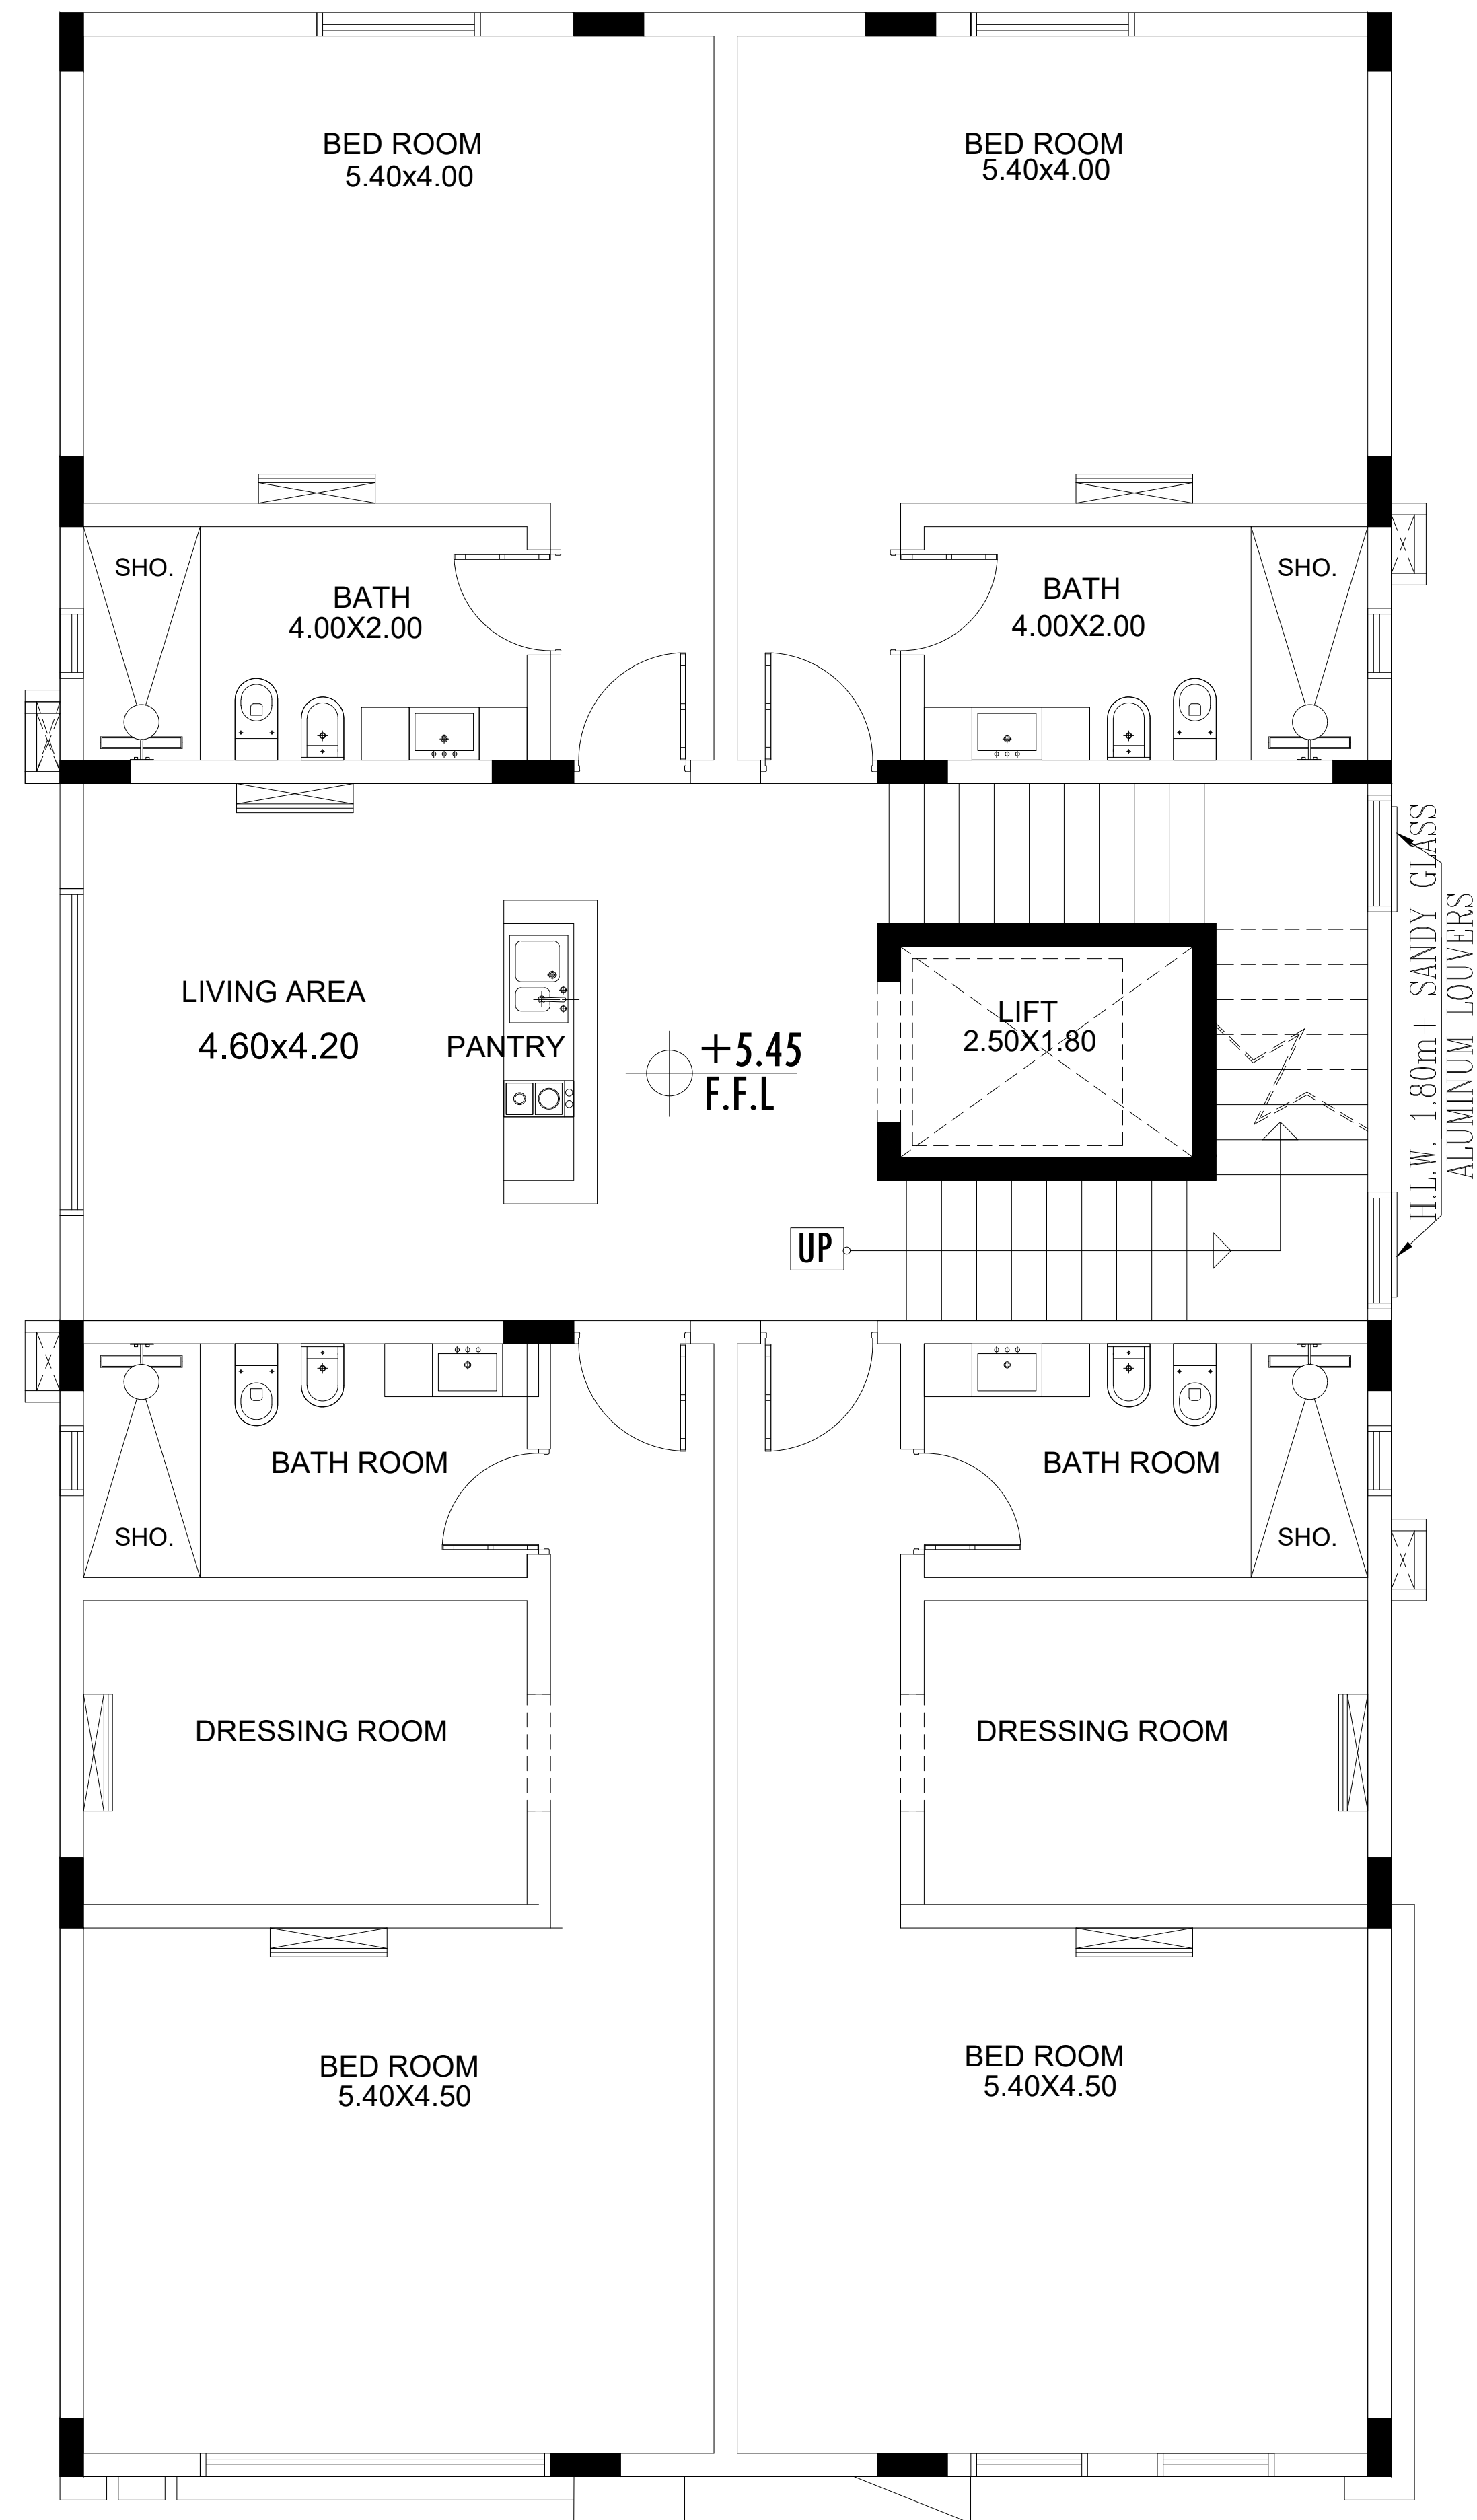

FIRST FLOOR PLAN

SCALE

1:100