


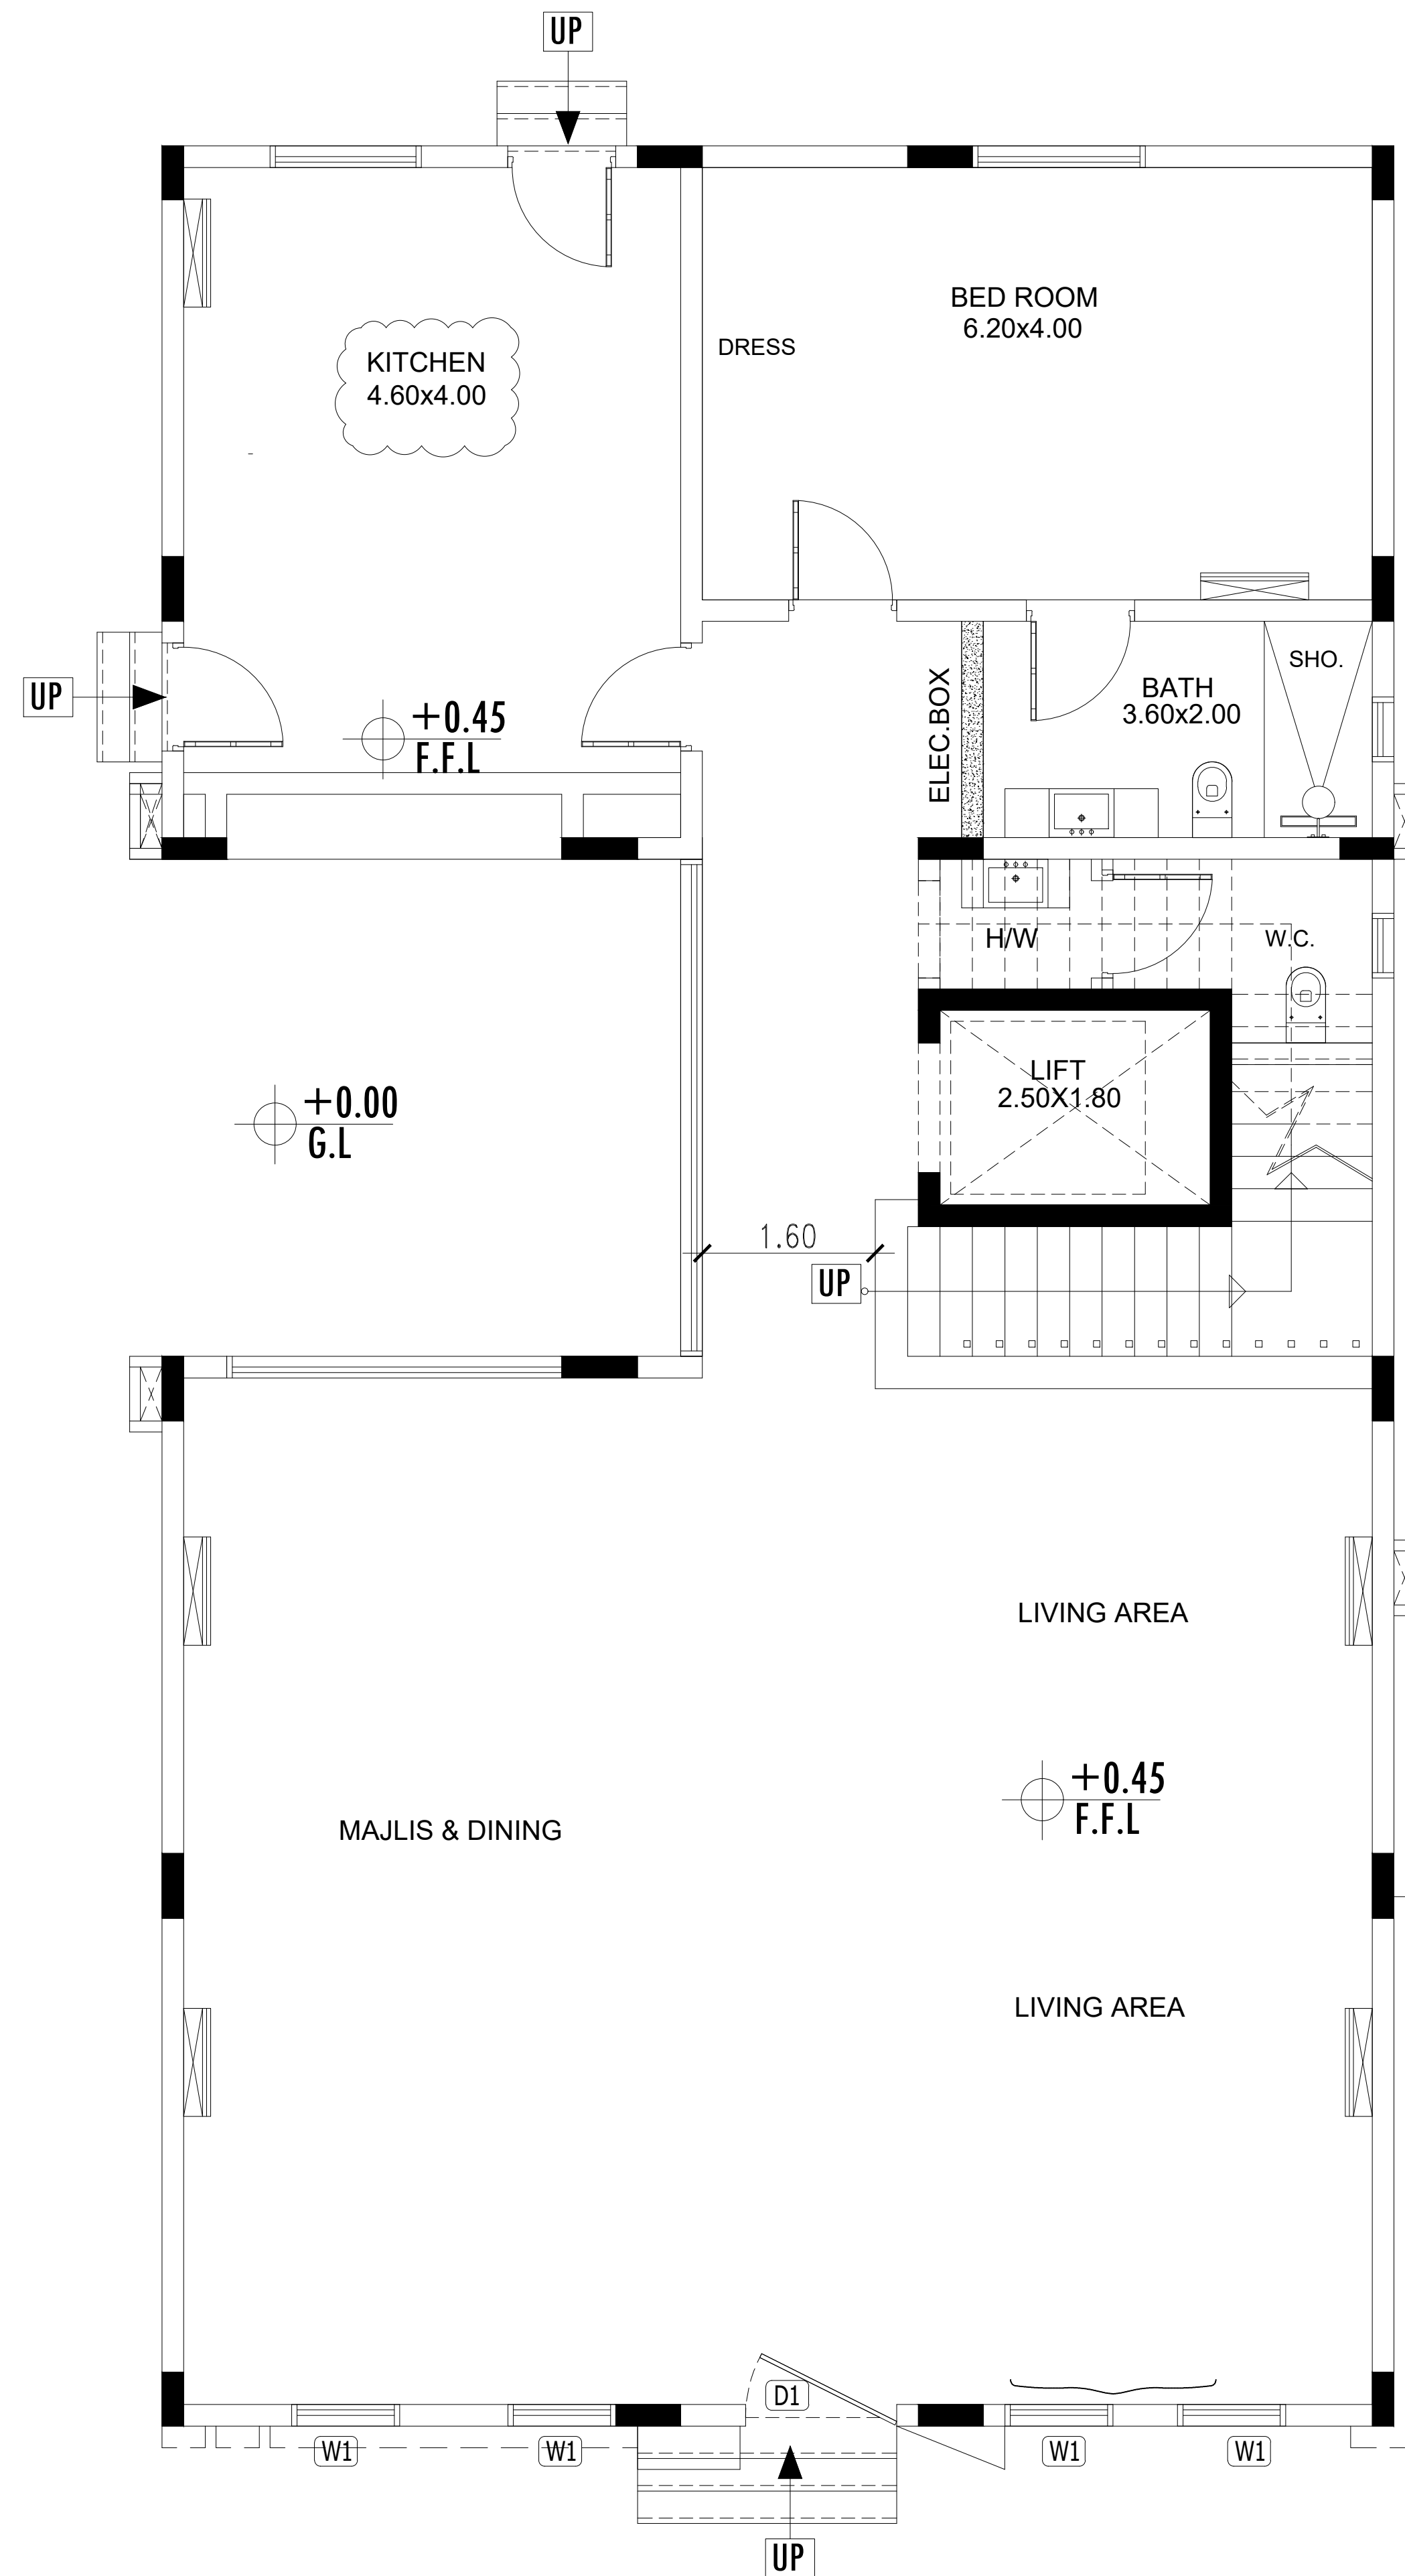

GROUND FLOOR PLAN

SCALE

1:100