


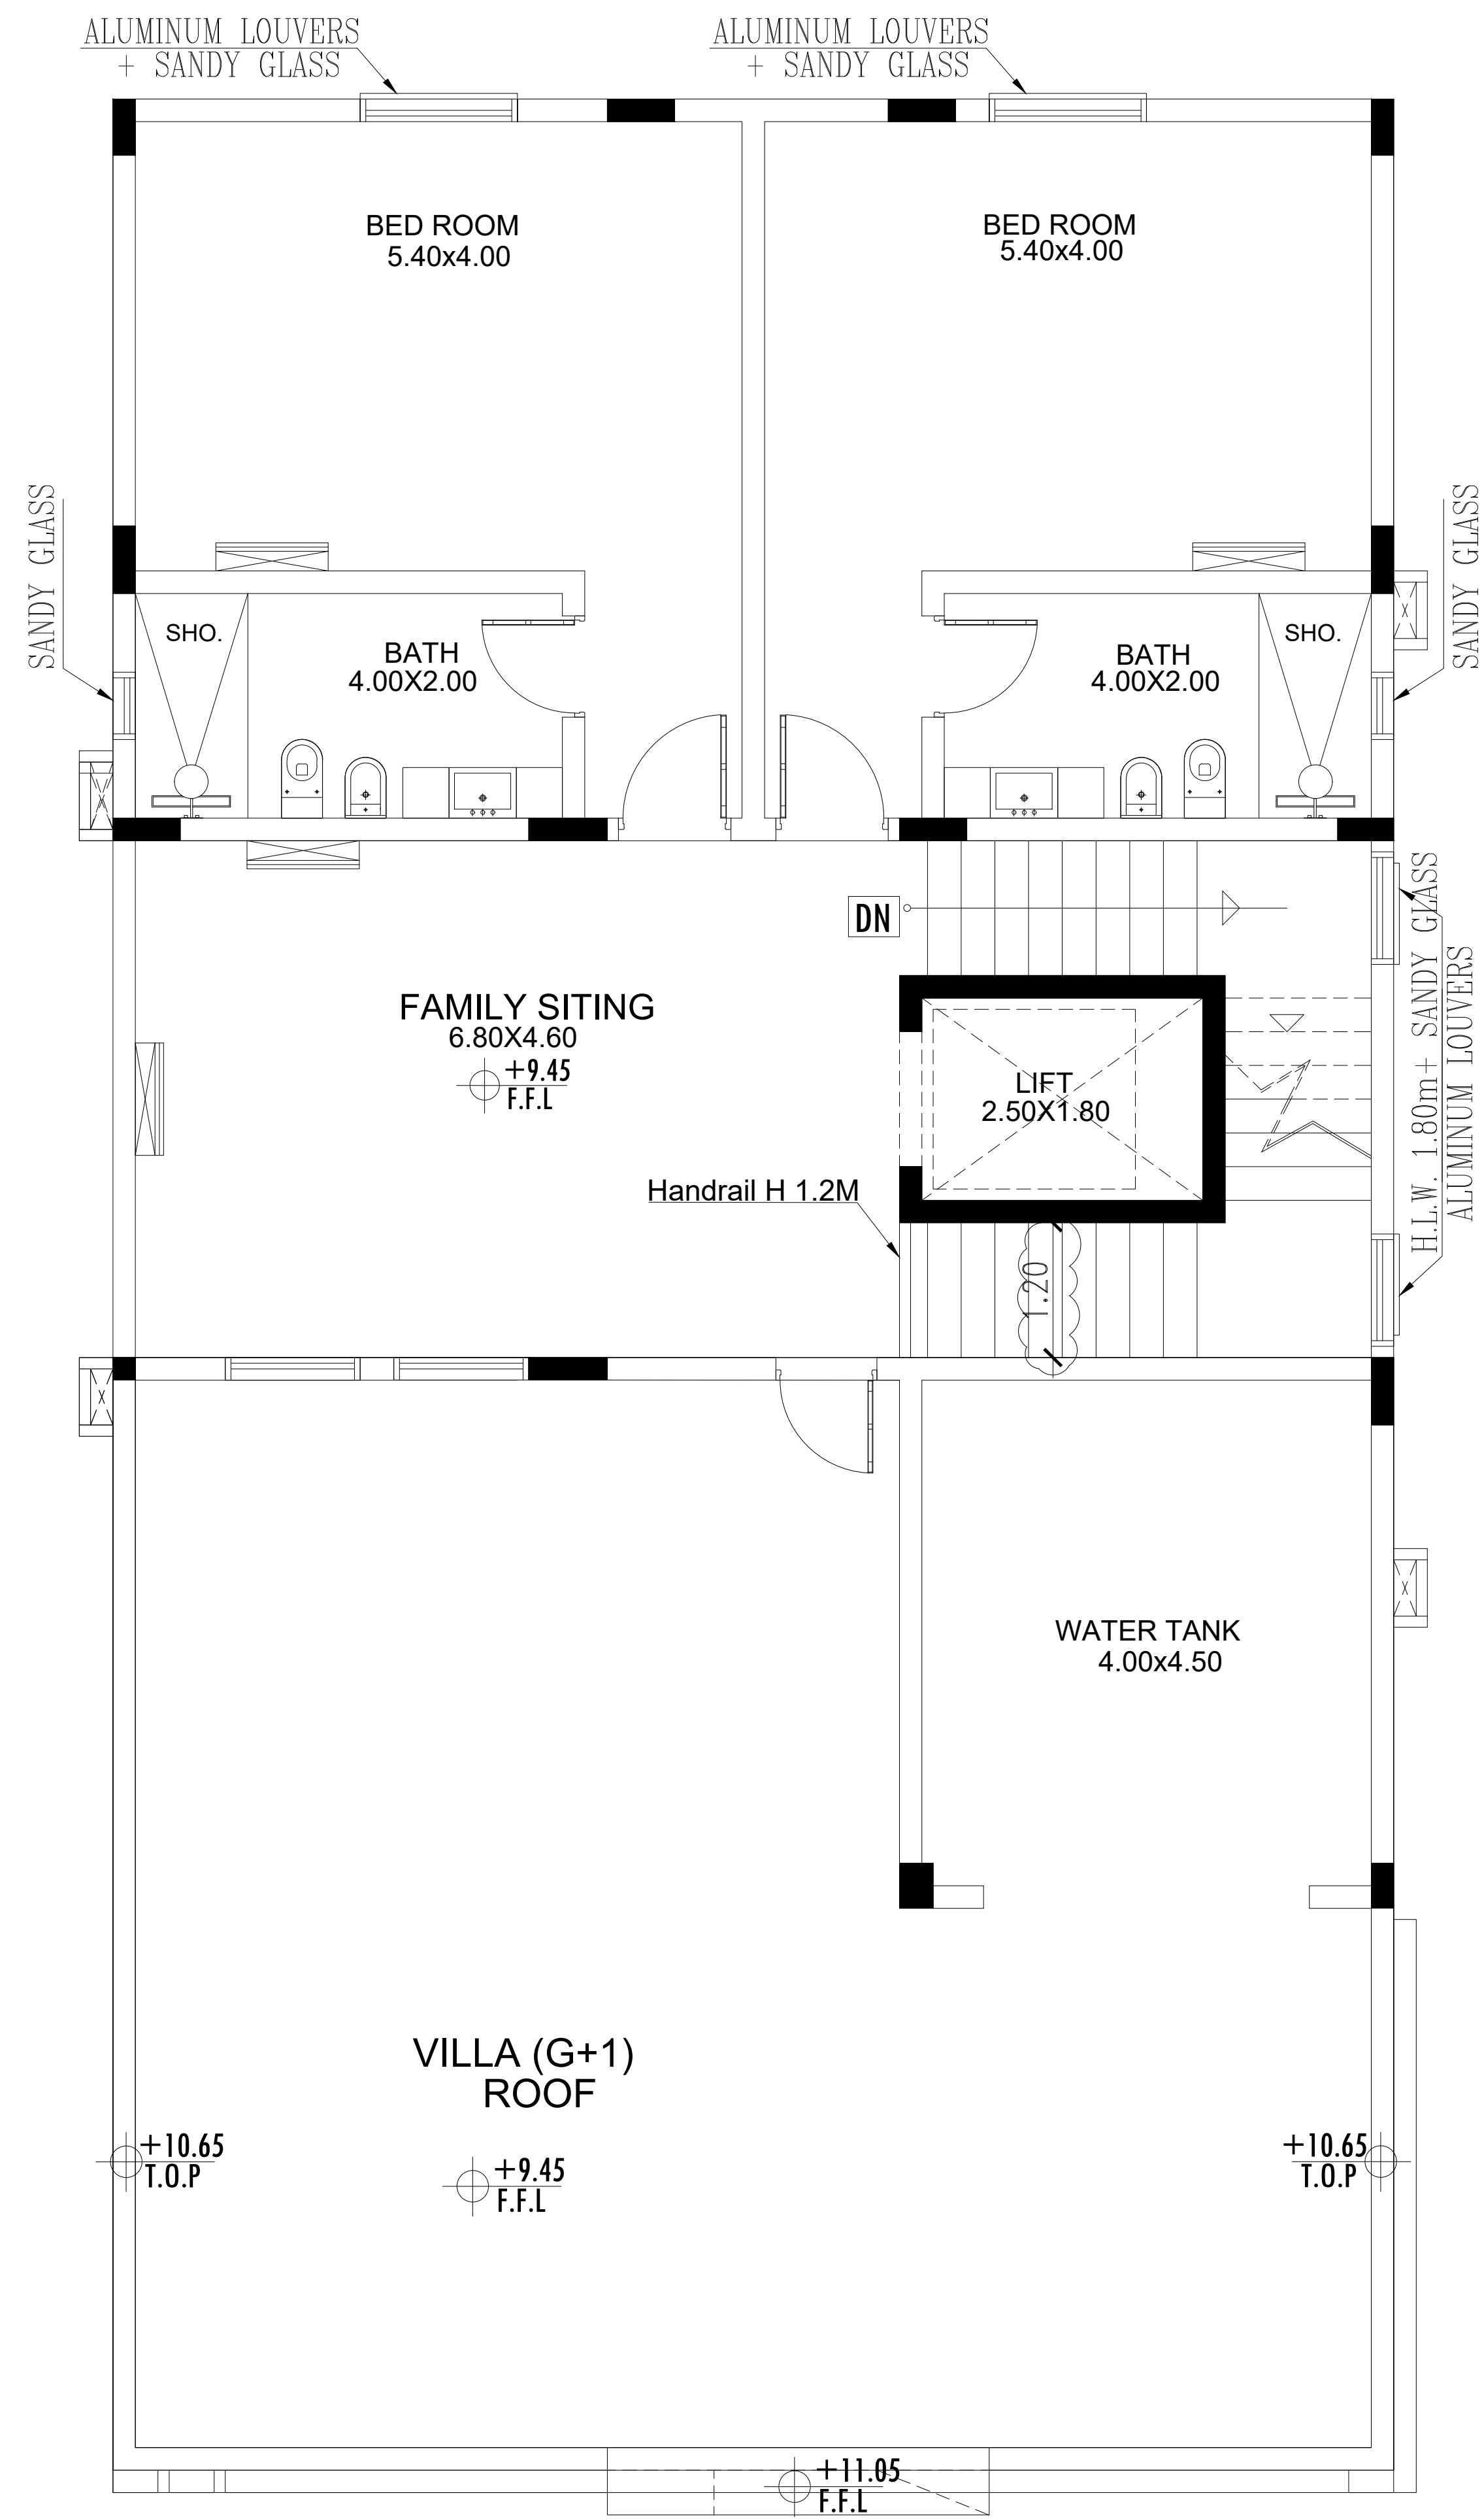

PENT HOUSE PLAN

SCALE

1:100