


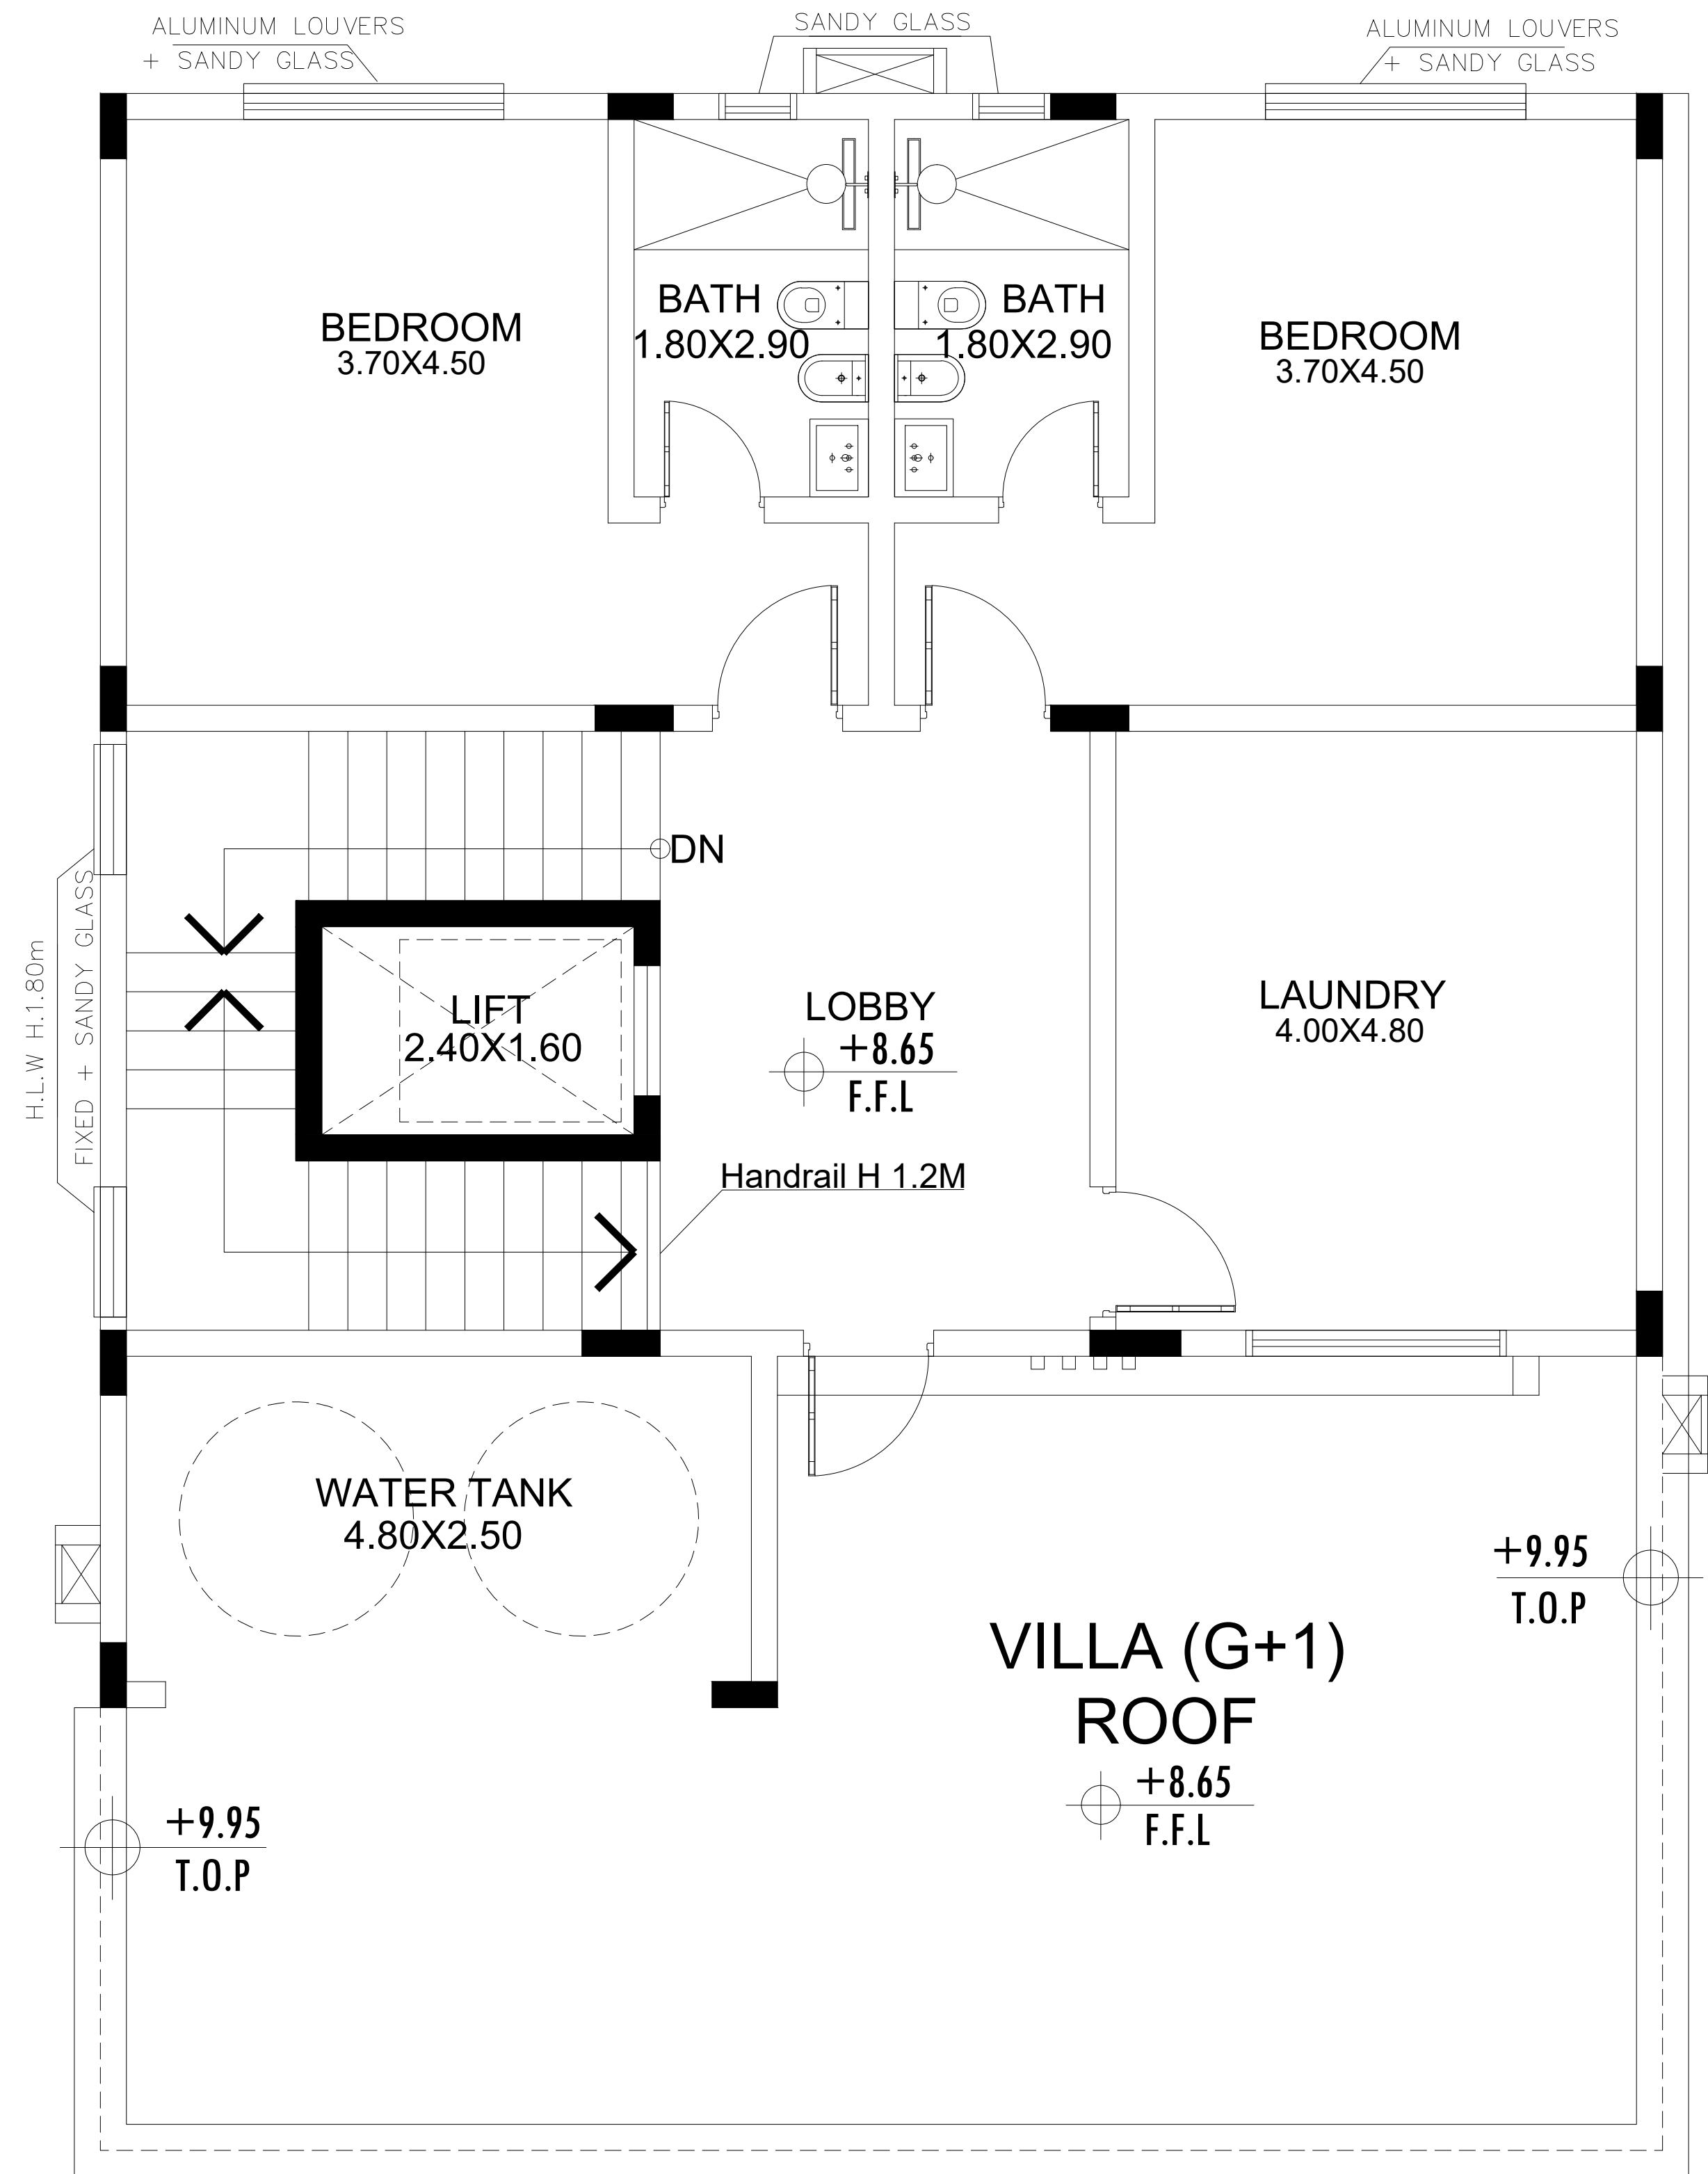

PENT HOUSE PLAN

SCALE 1:100